


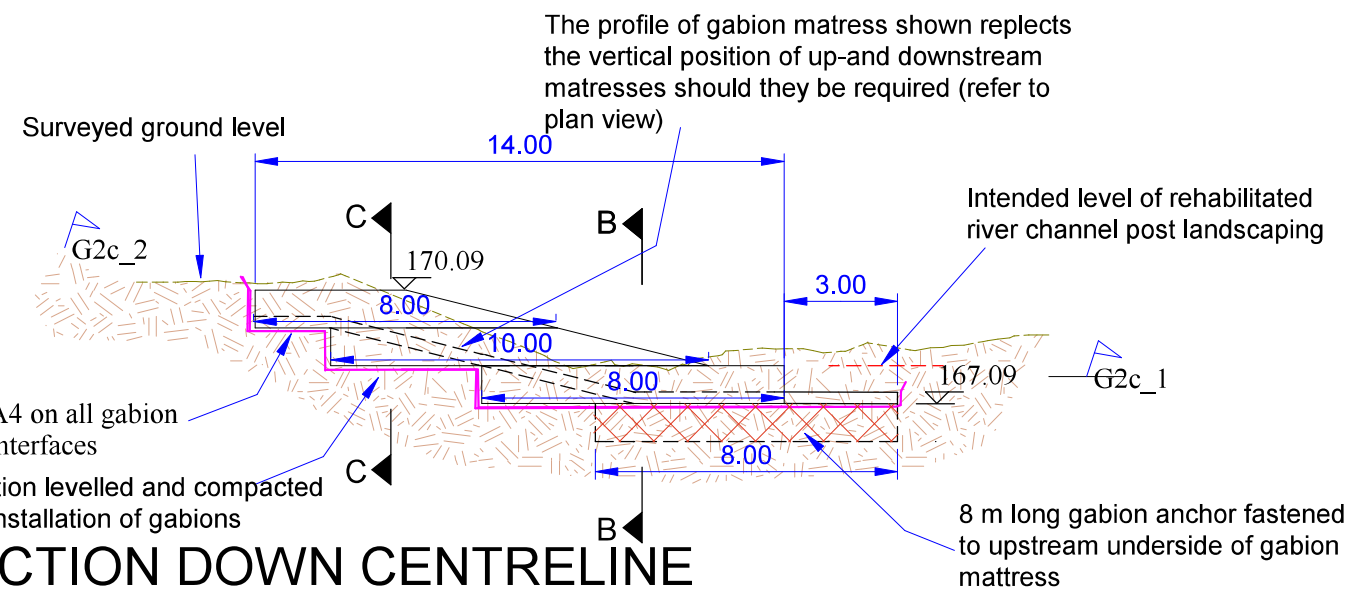


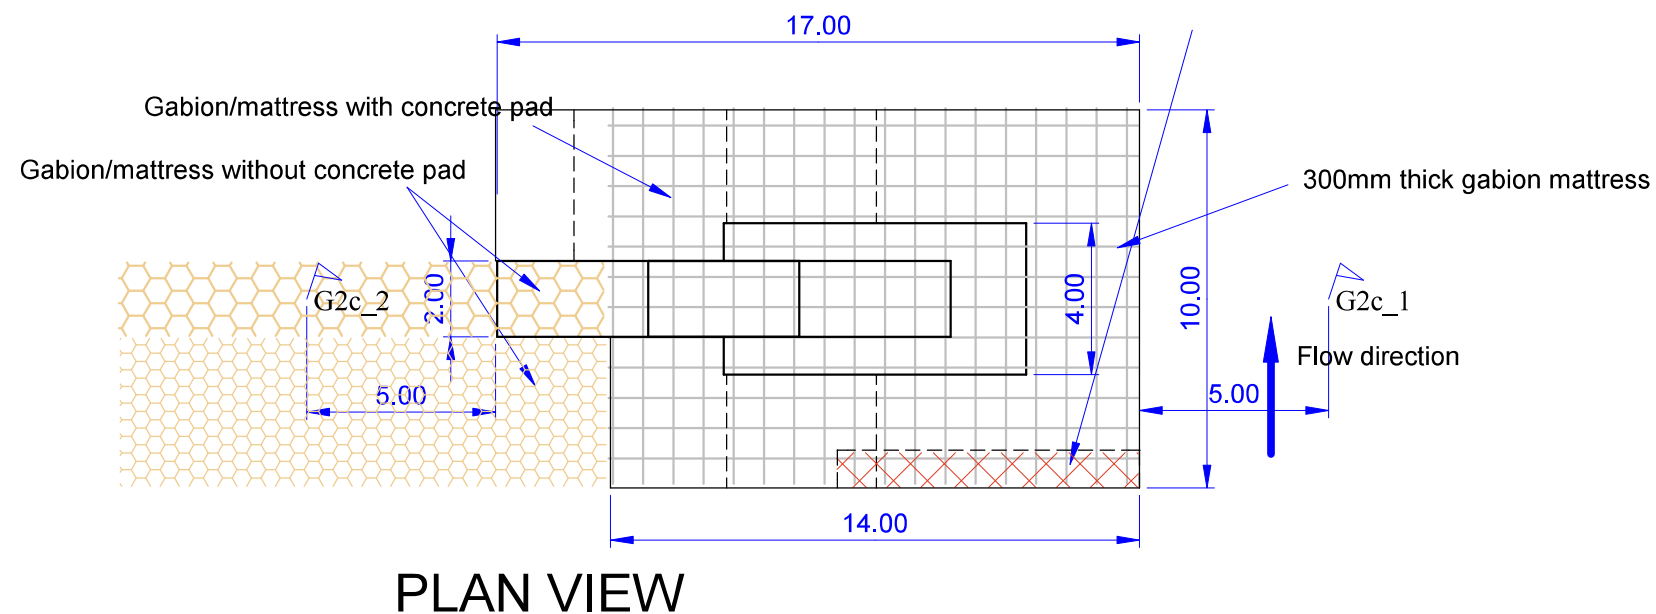

SECTION DOWN CENTRELINE

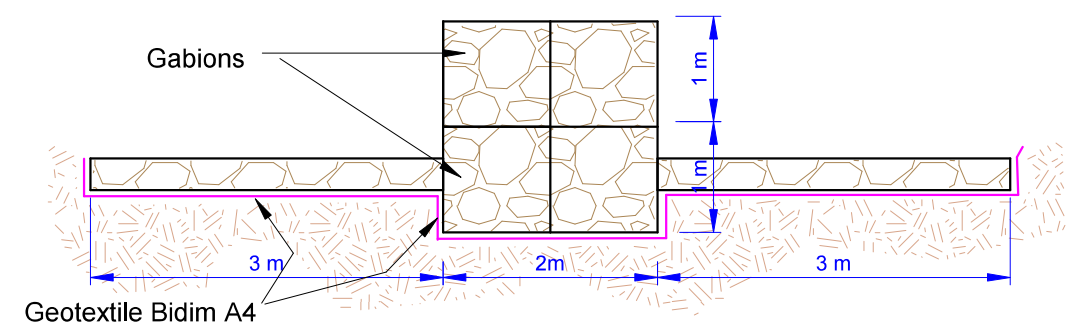


PLAN VIEW

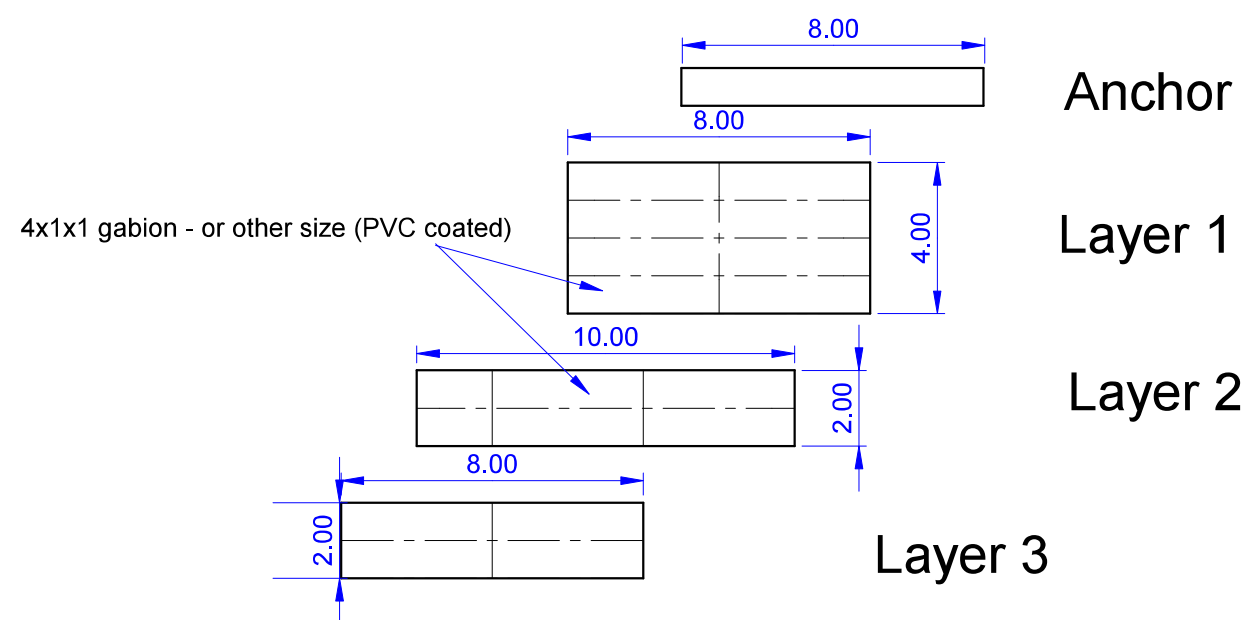






SECTION C-C






Scale 1:100





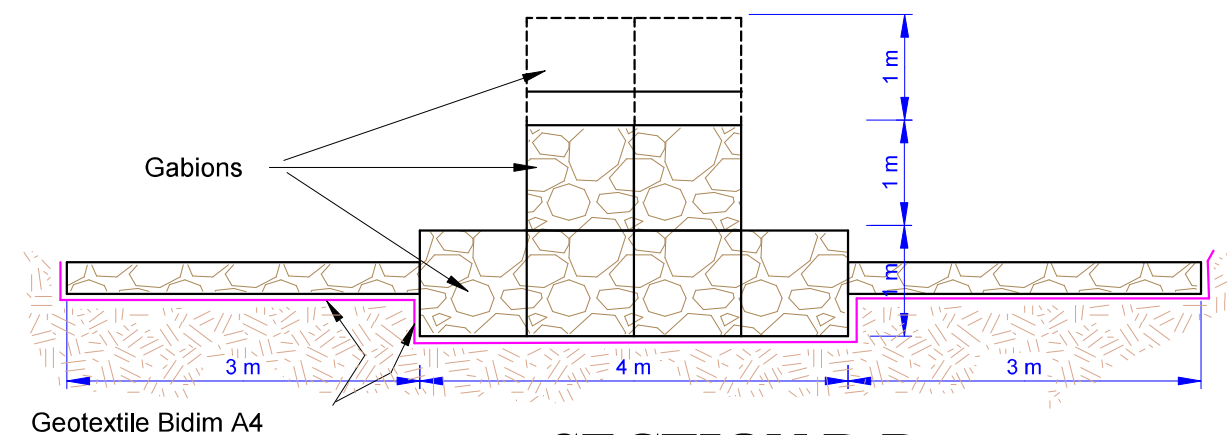







SECTION B-B


Scale 1:100

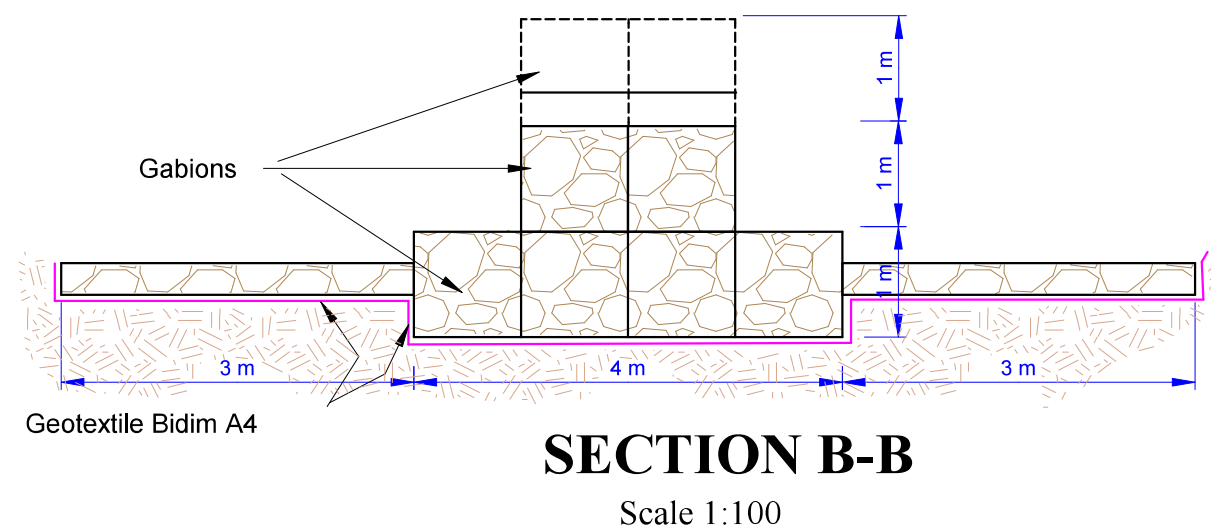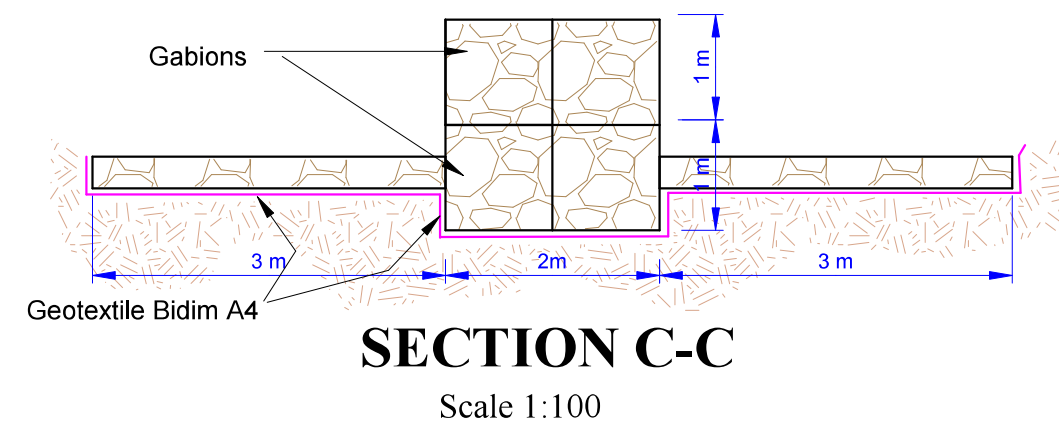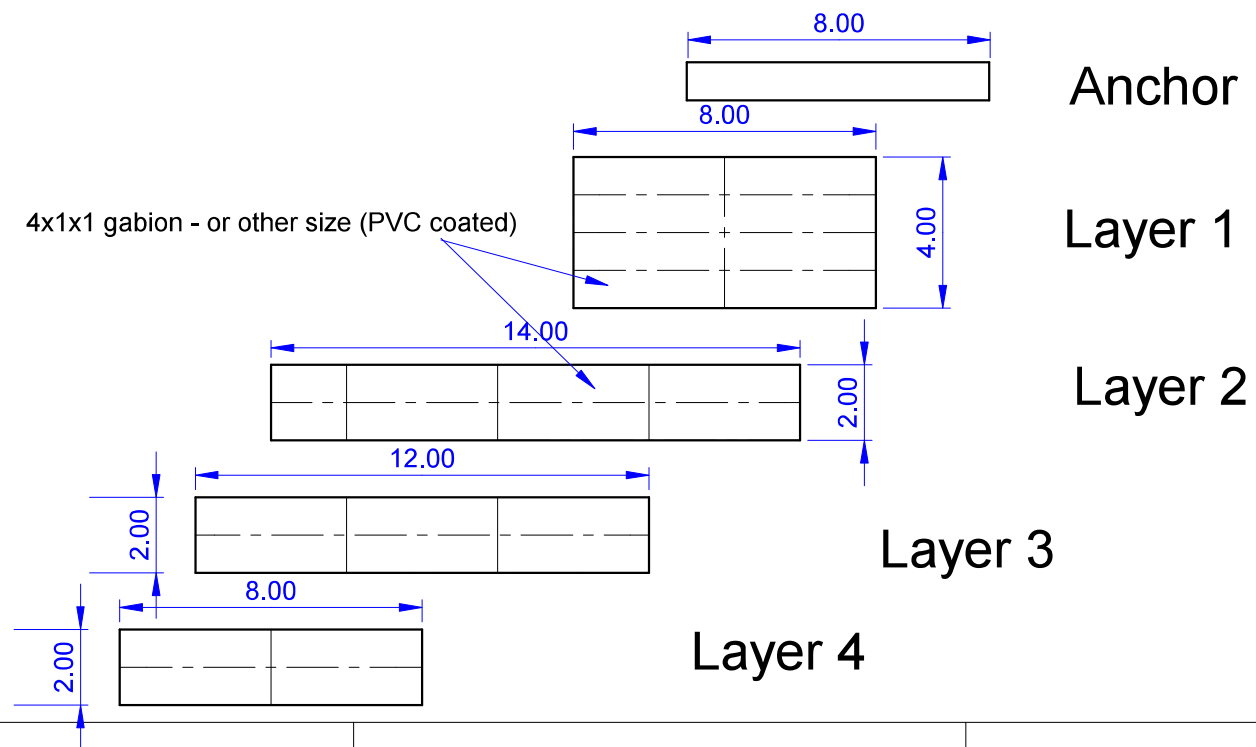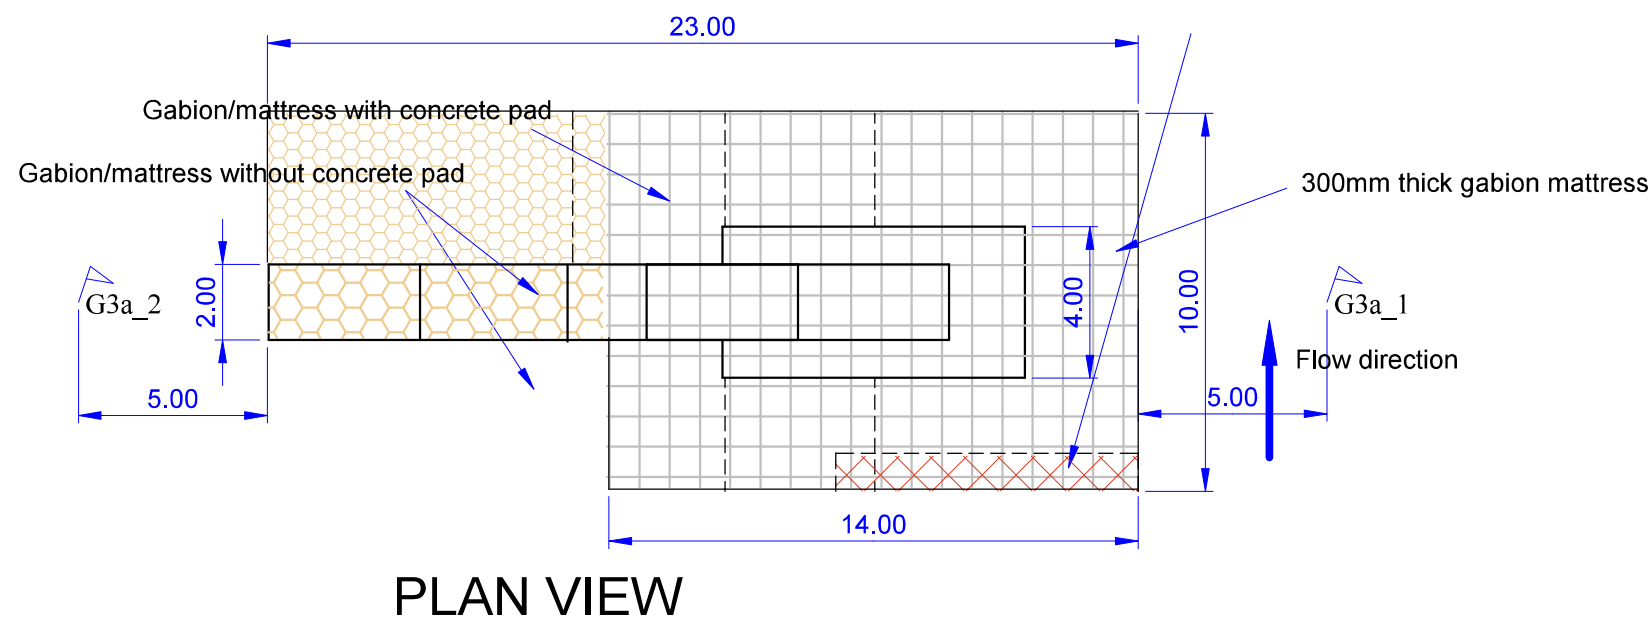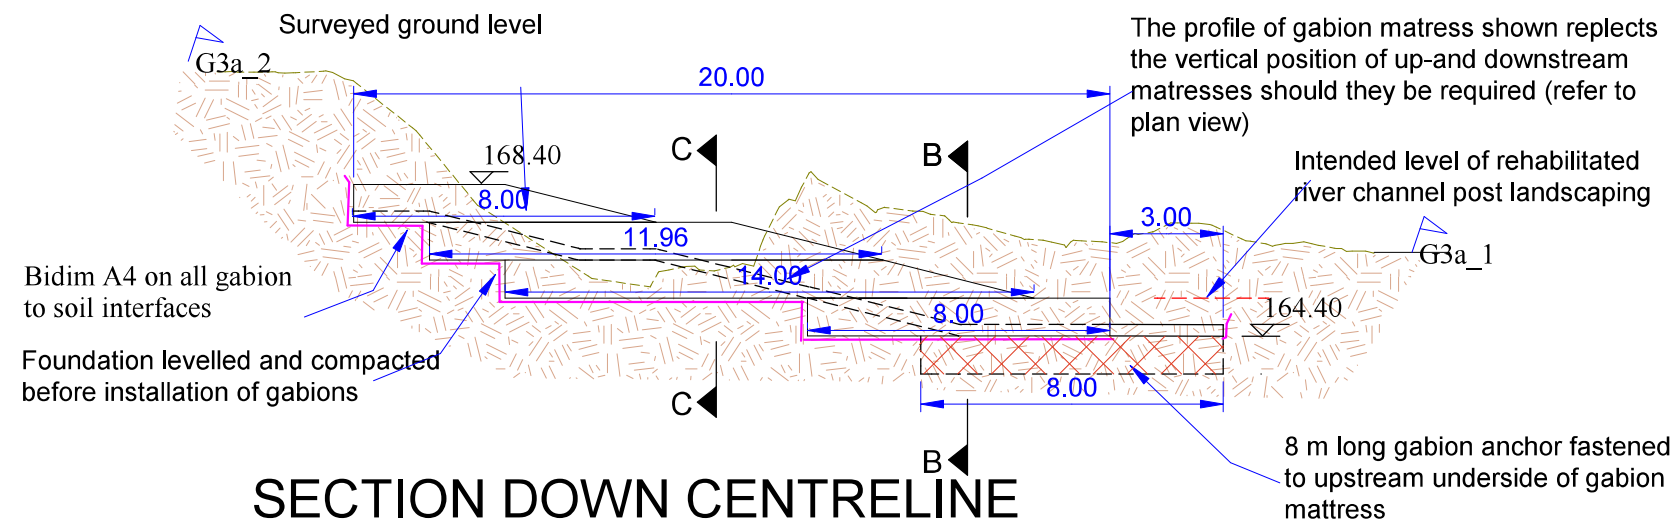

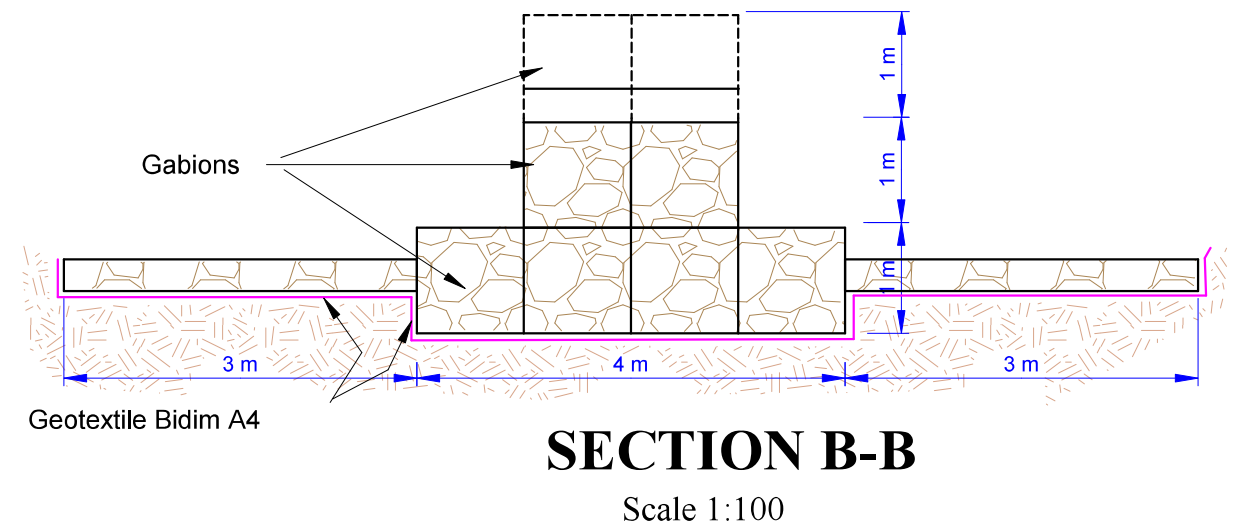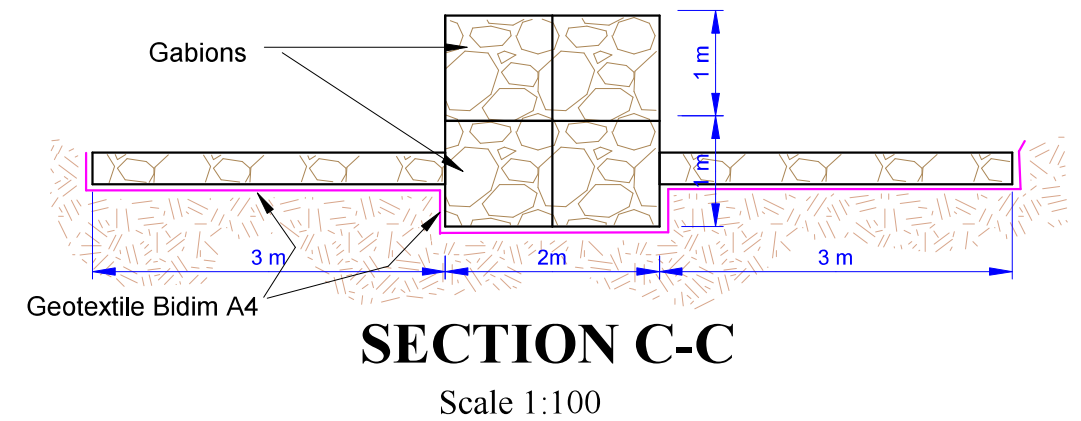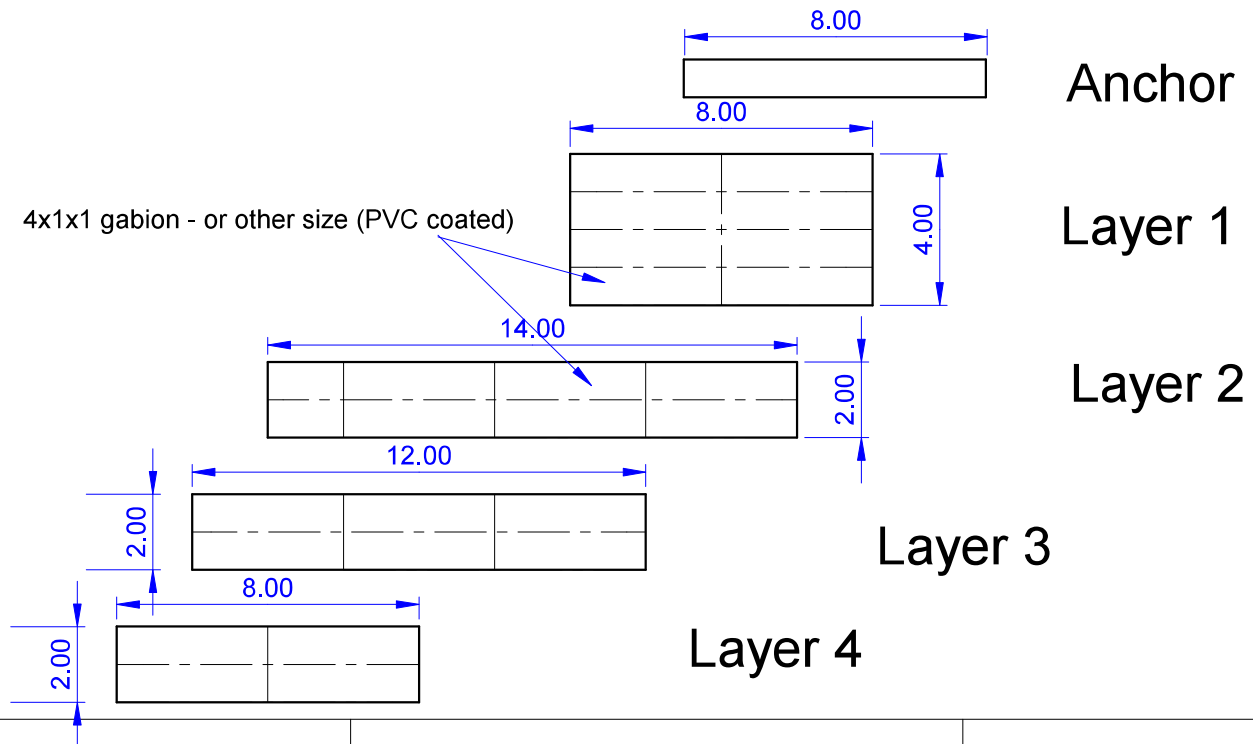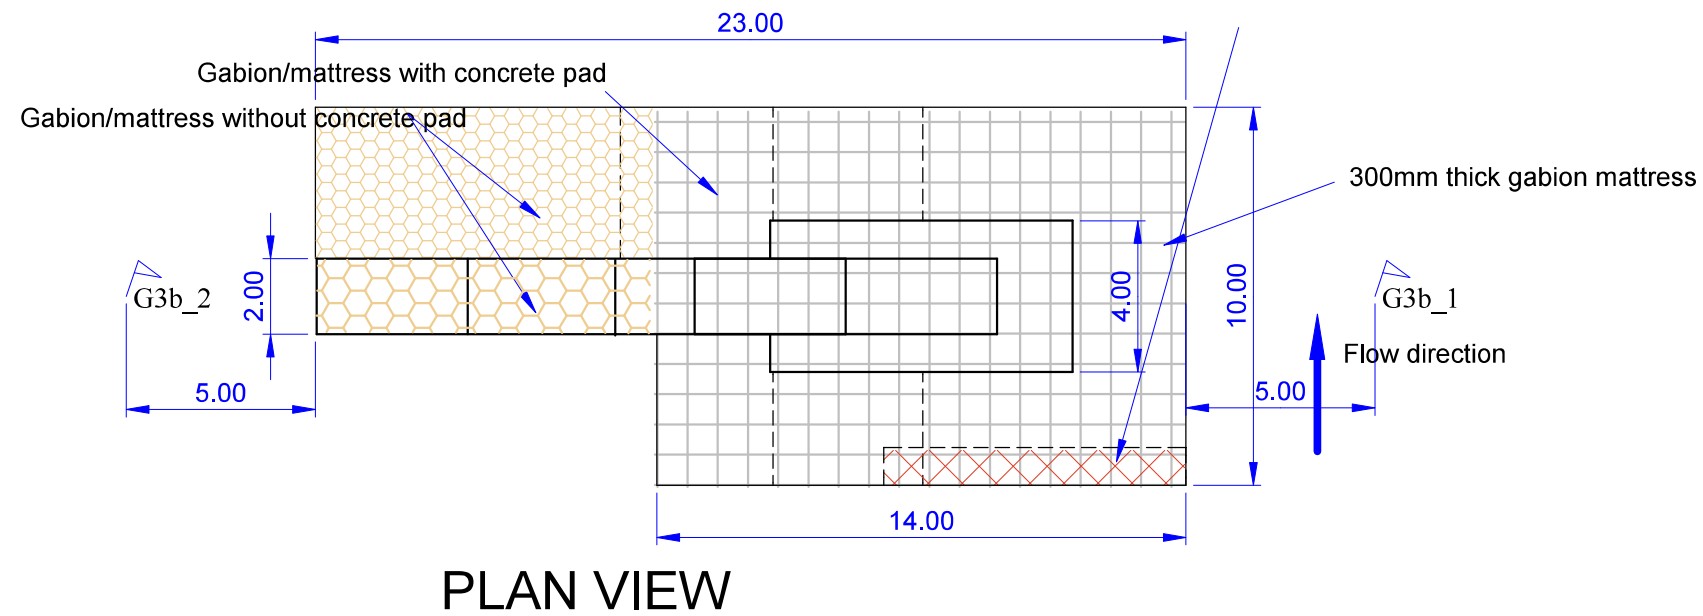
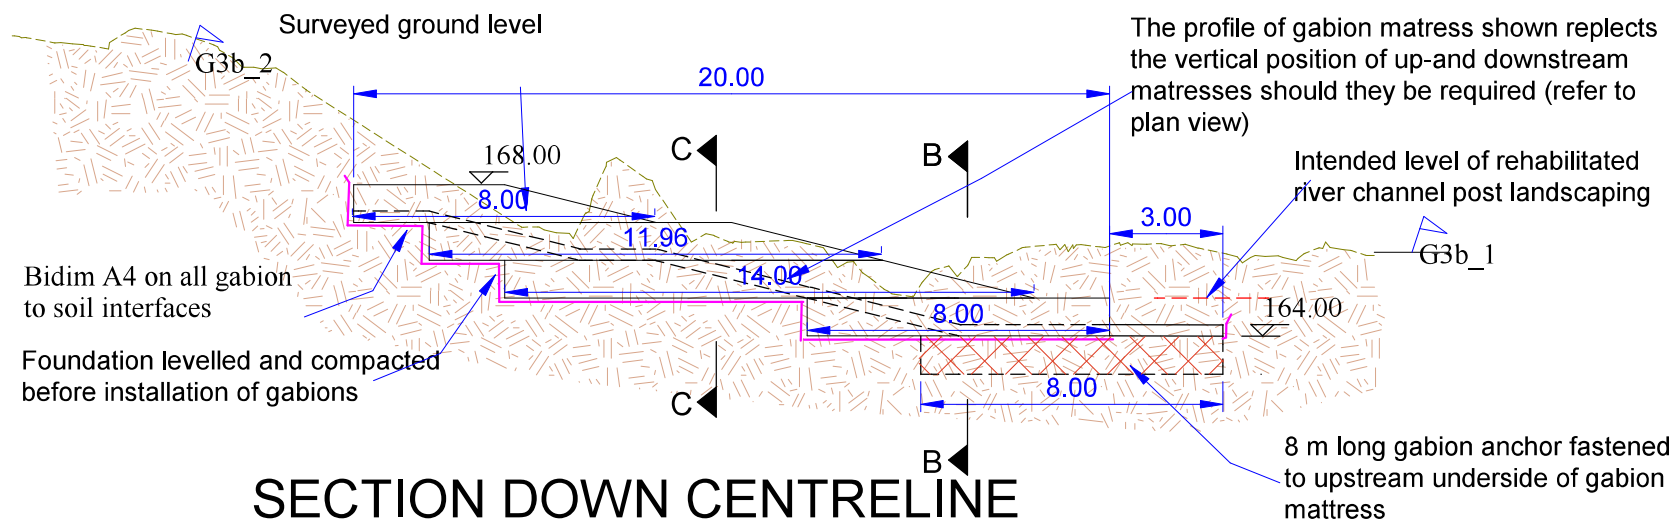


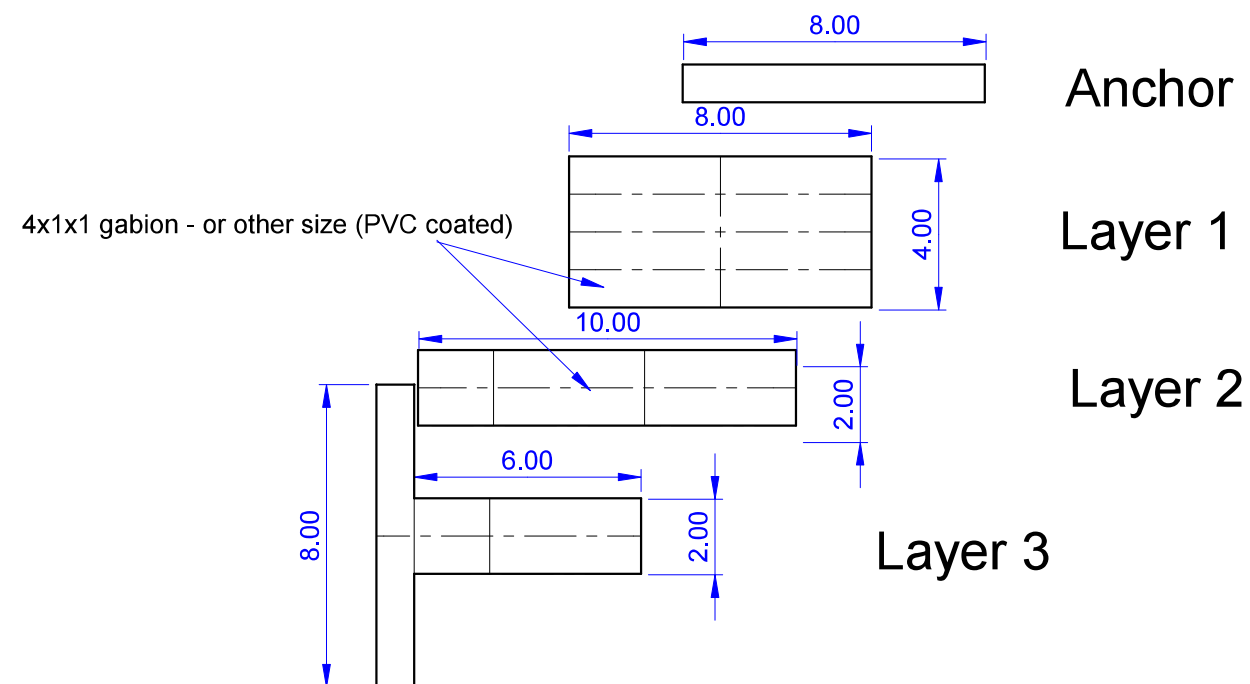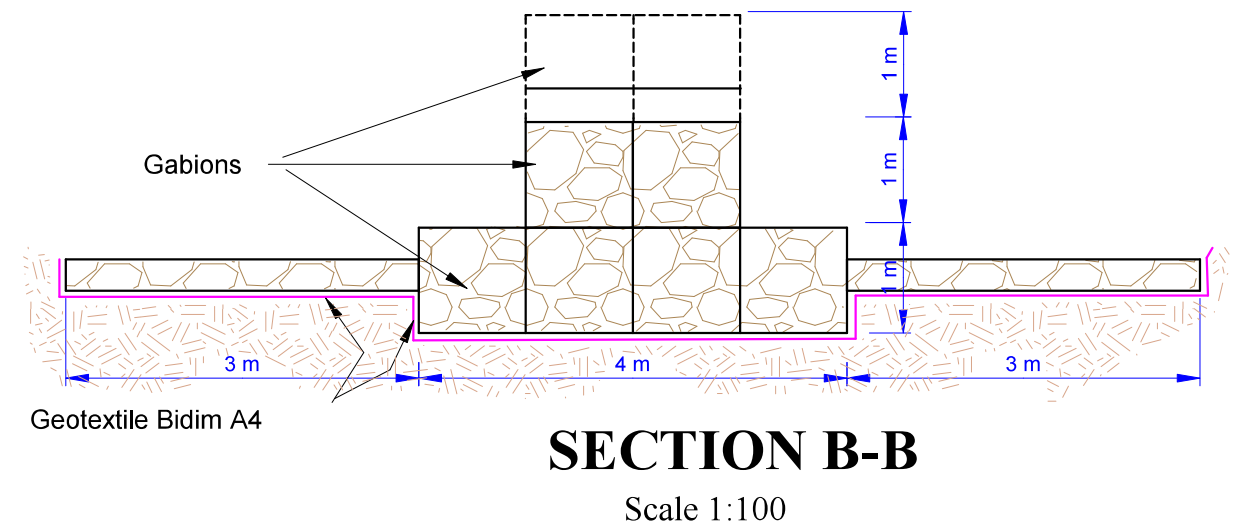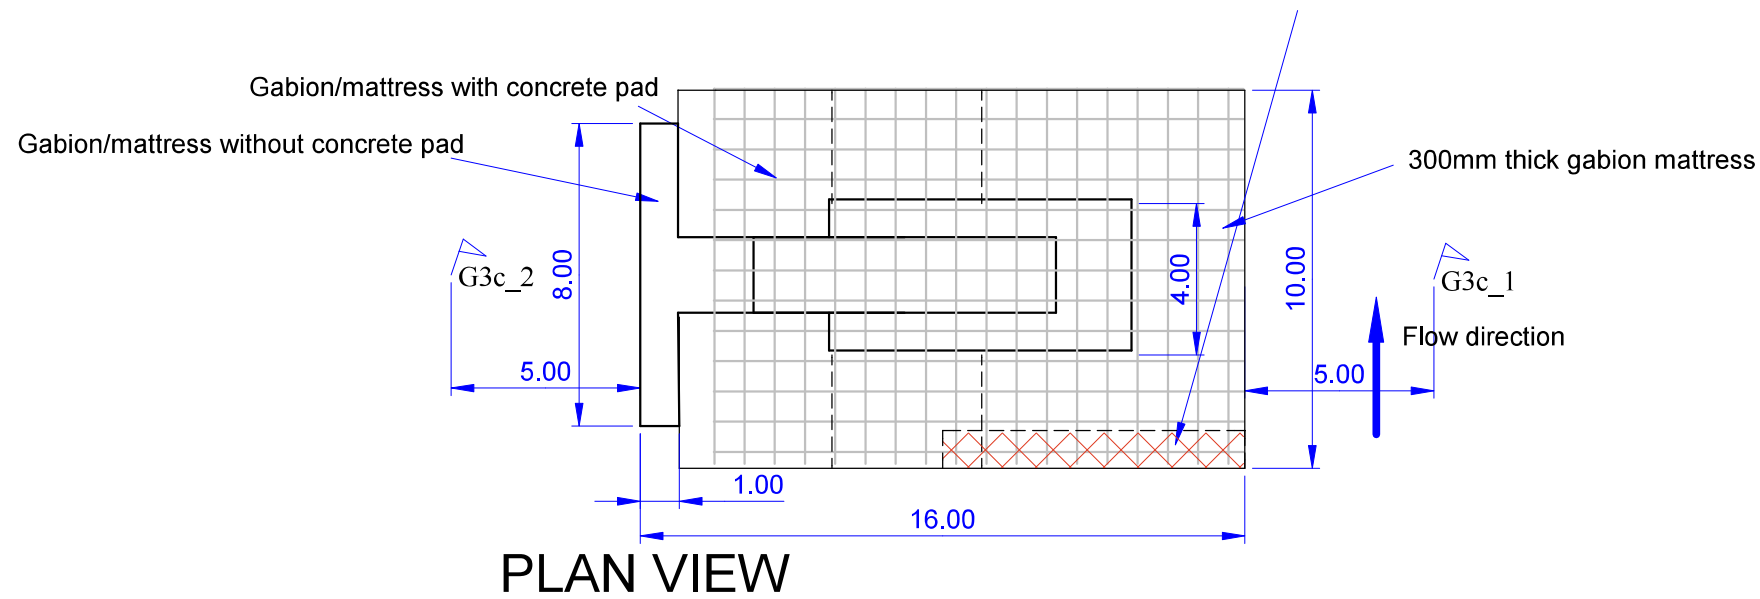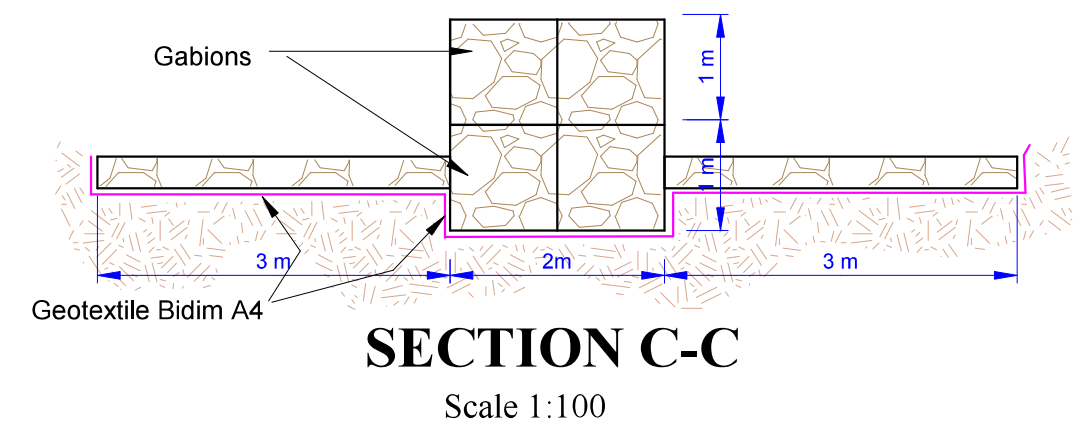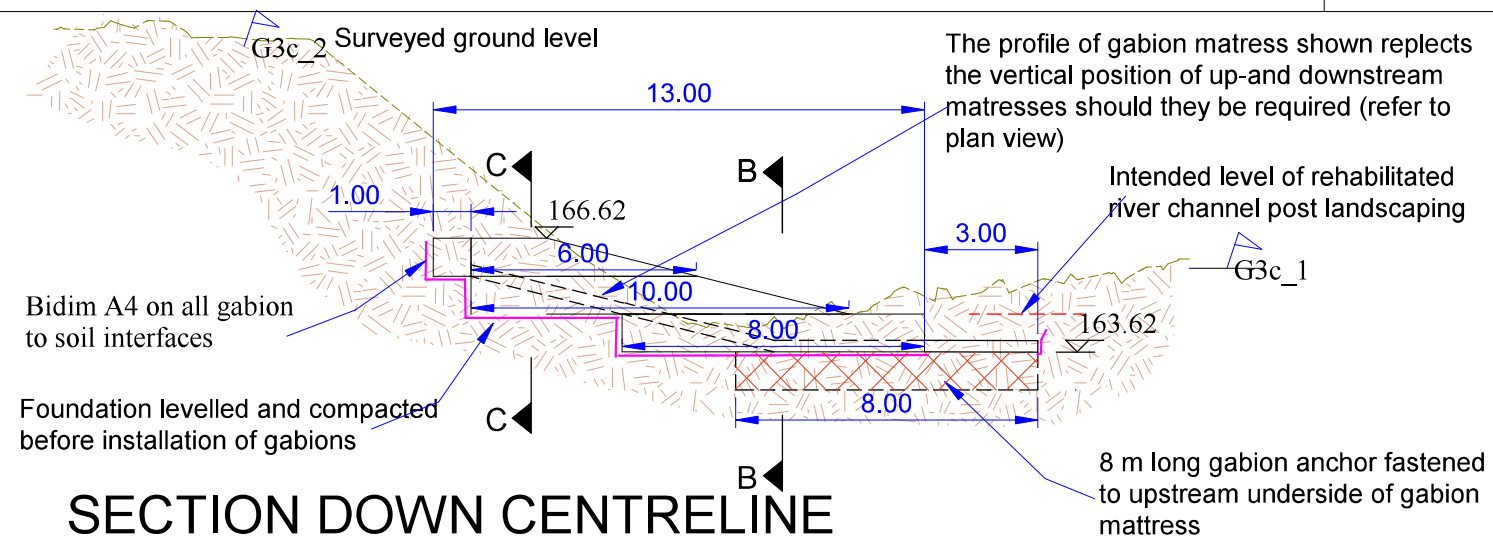

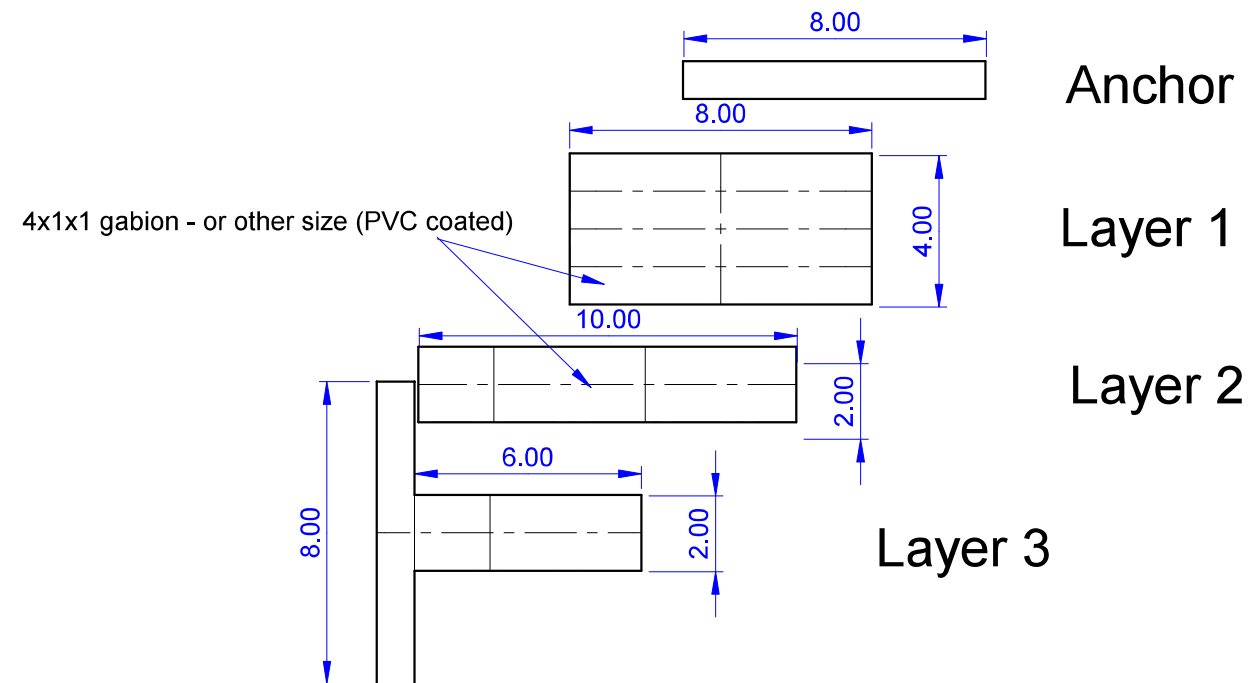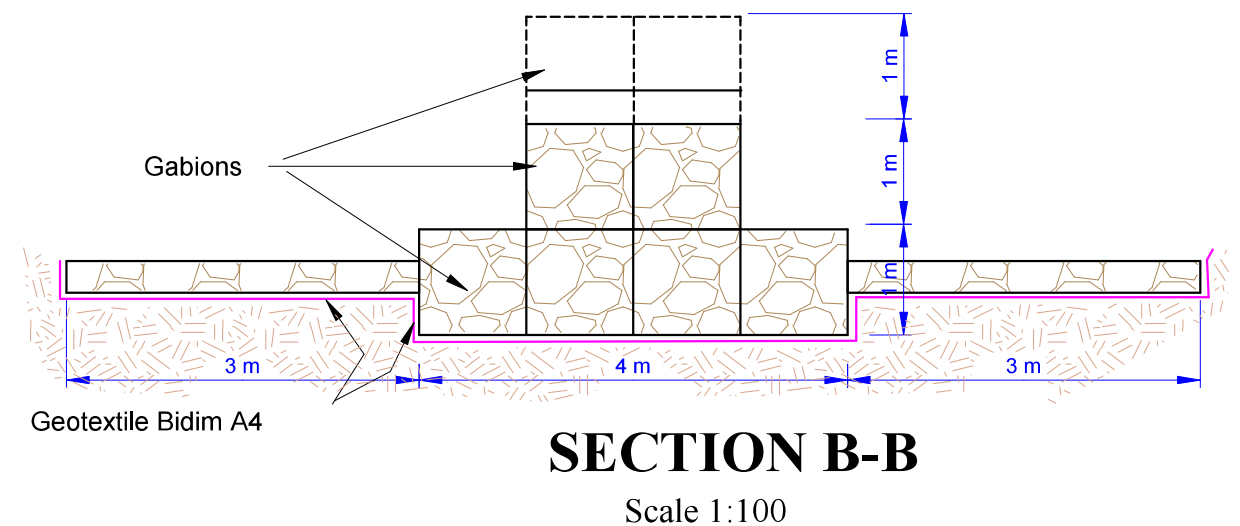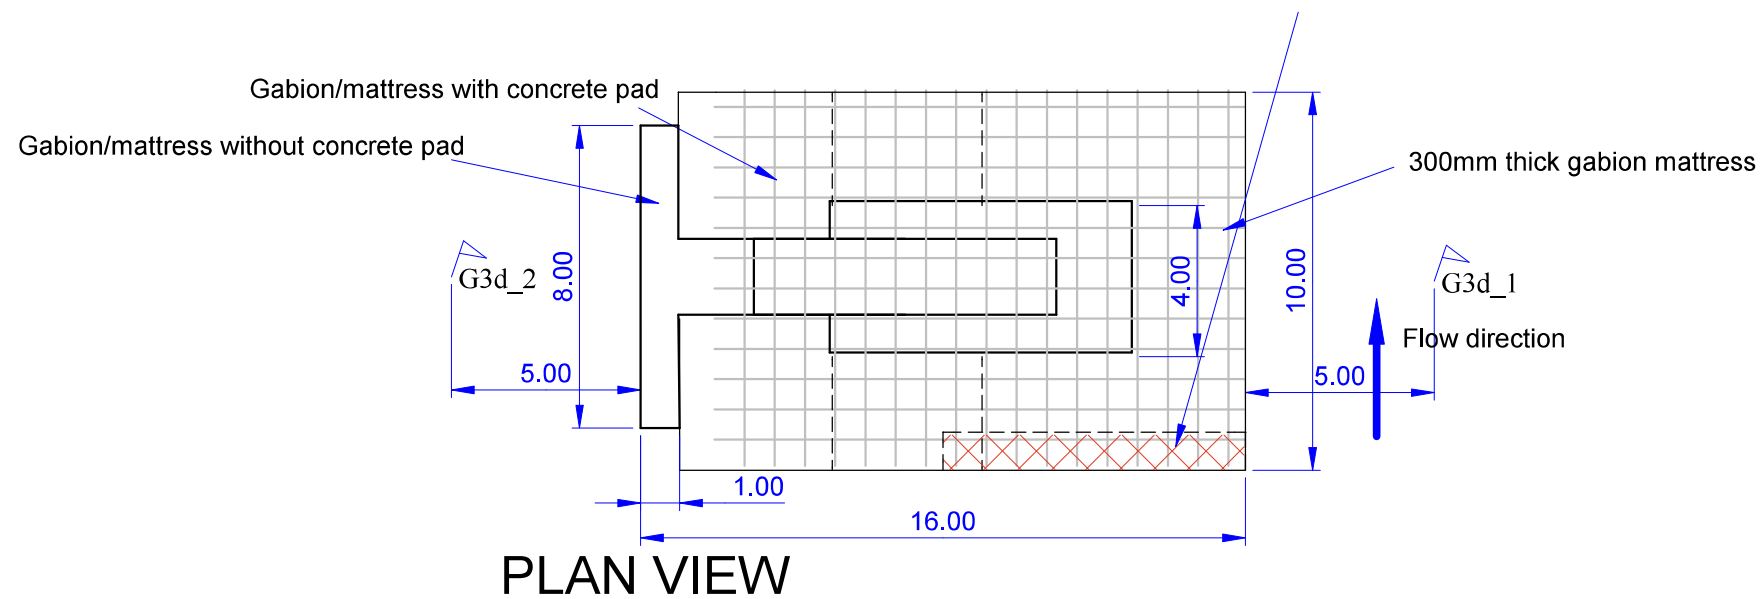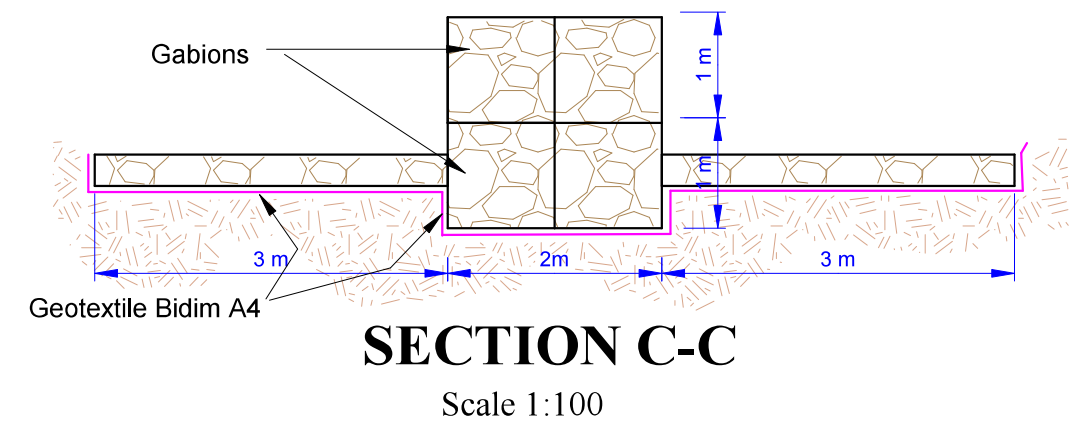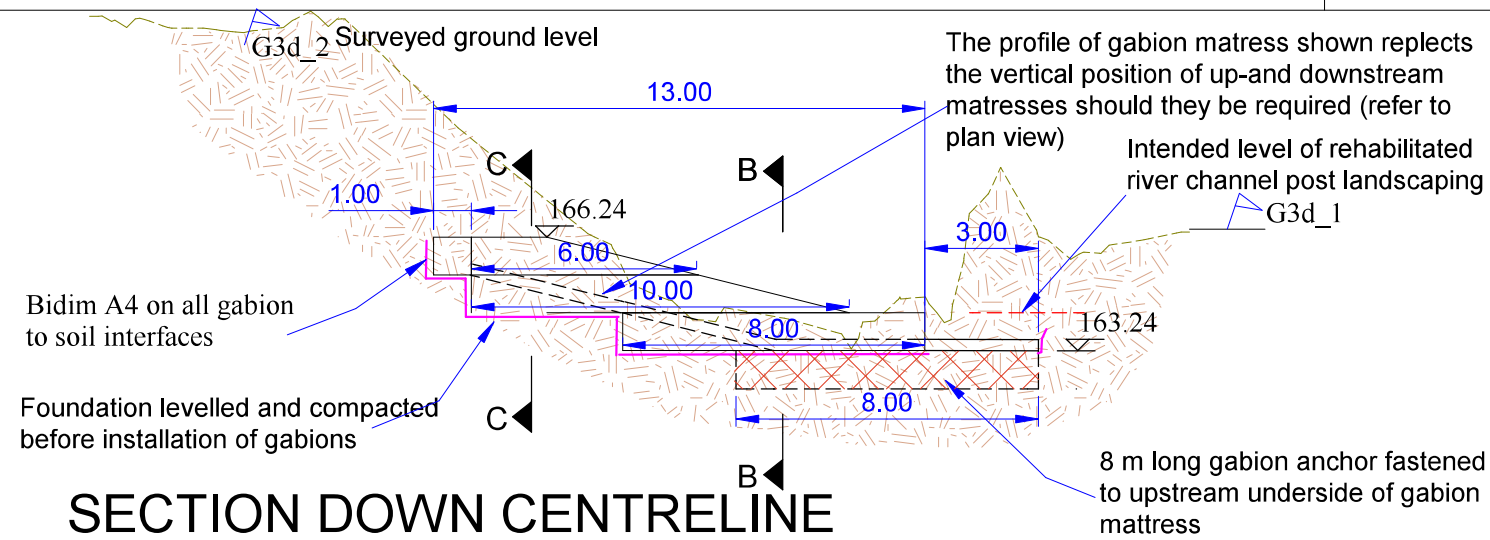

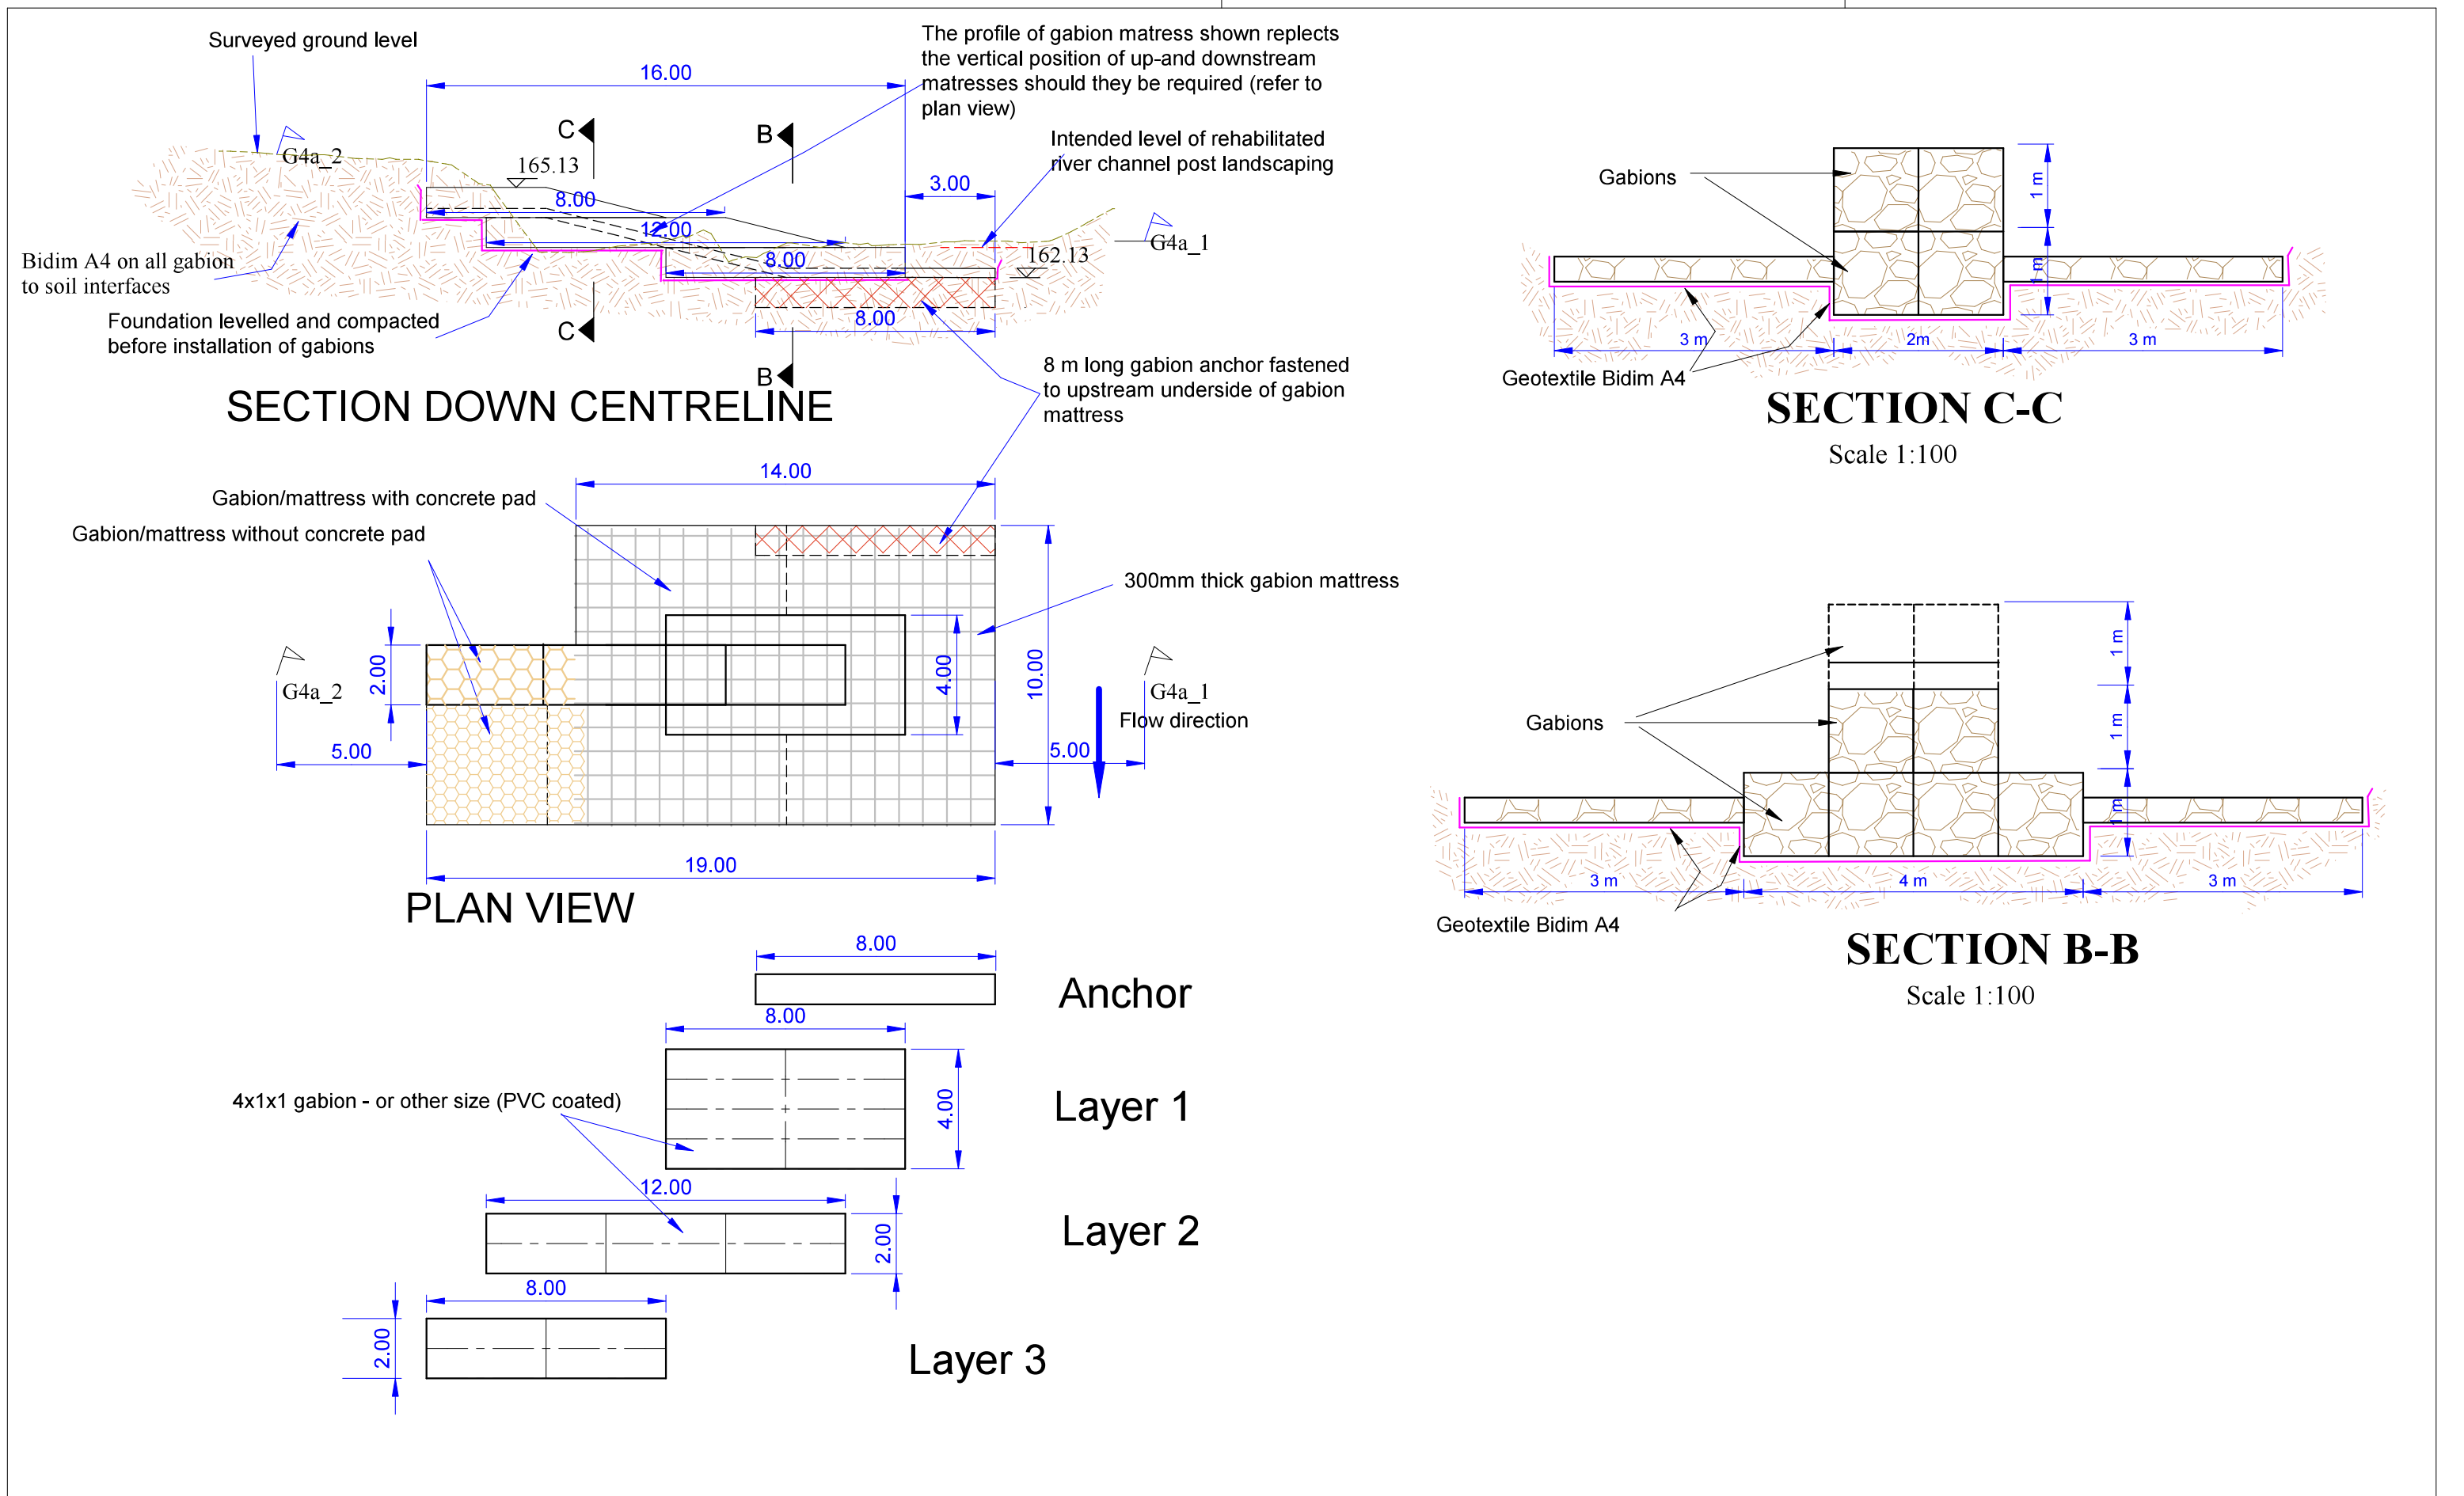


HansKingSRS (Pty) Ltd Sustainable River Stabilization	Project : Keurbooms River Swellendam	 Western Cape Government FOR YOU	CASIDRA SOC 	Title Groyne 4a
				Scale 1 : 200
				Drawing number HKSRS 2024 - 018 / 0 Drawing date 2024/05/15

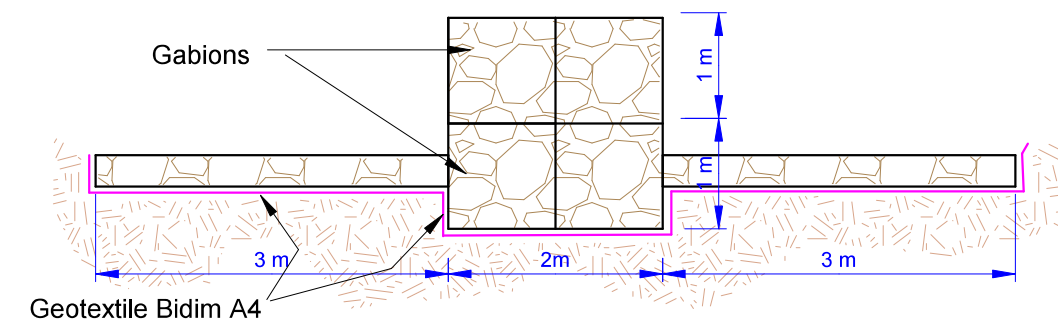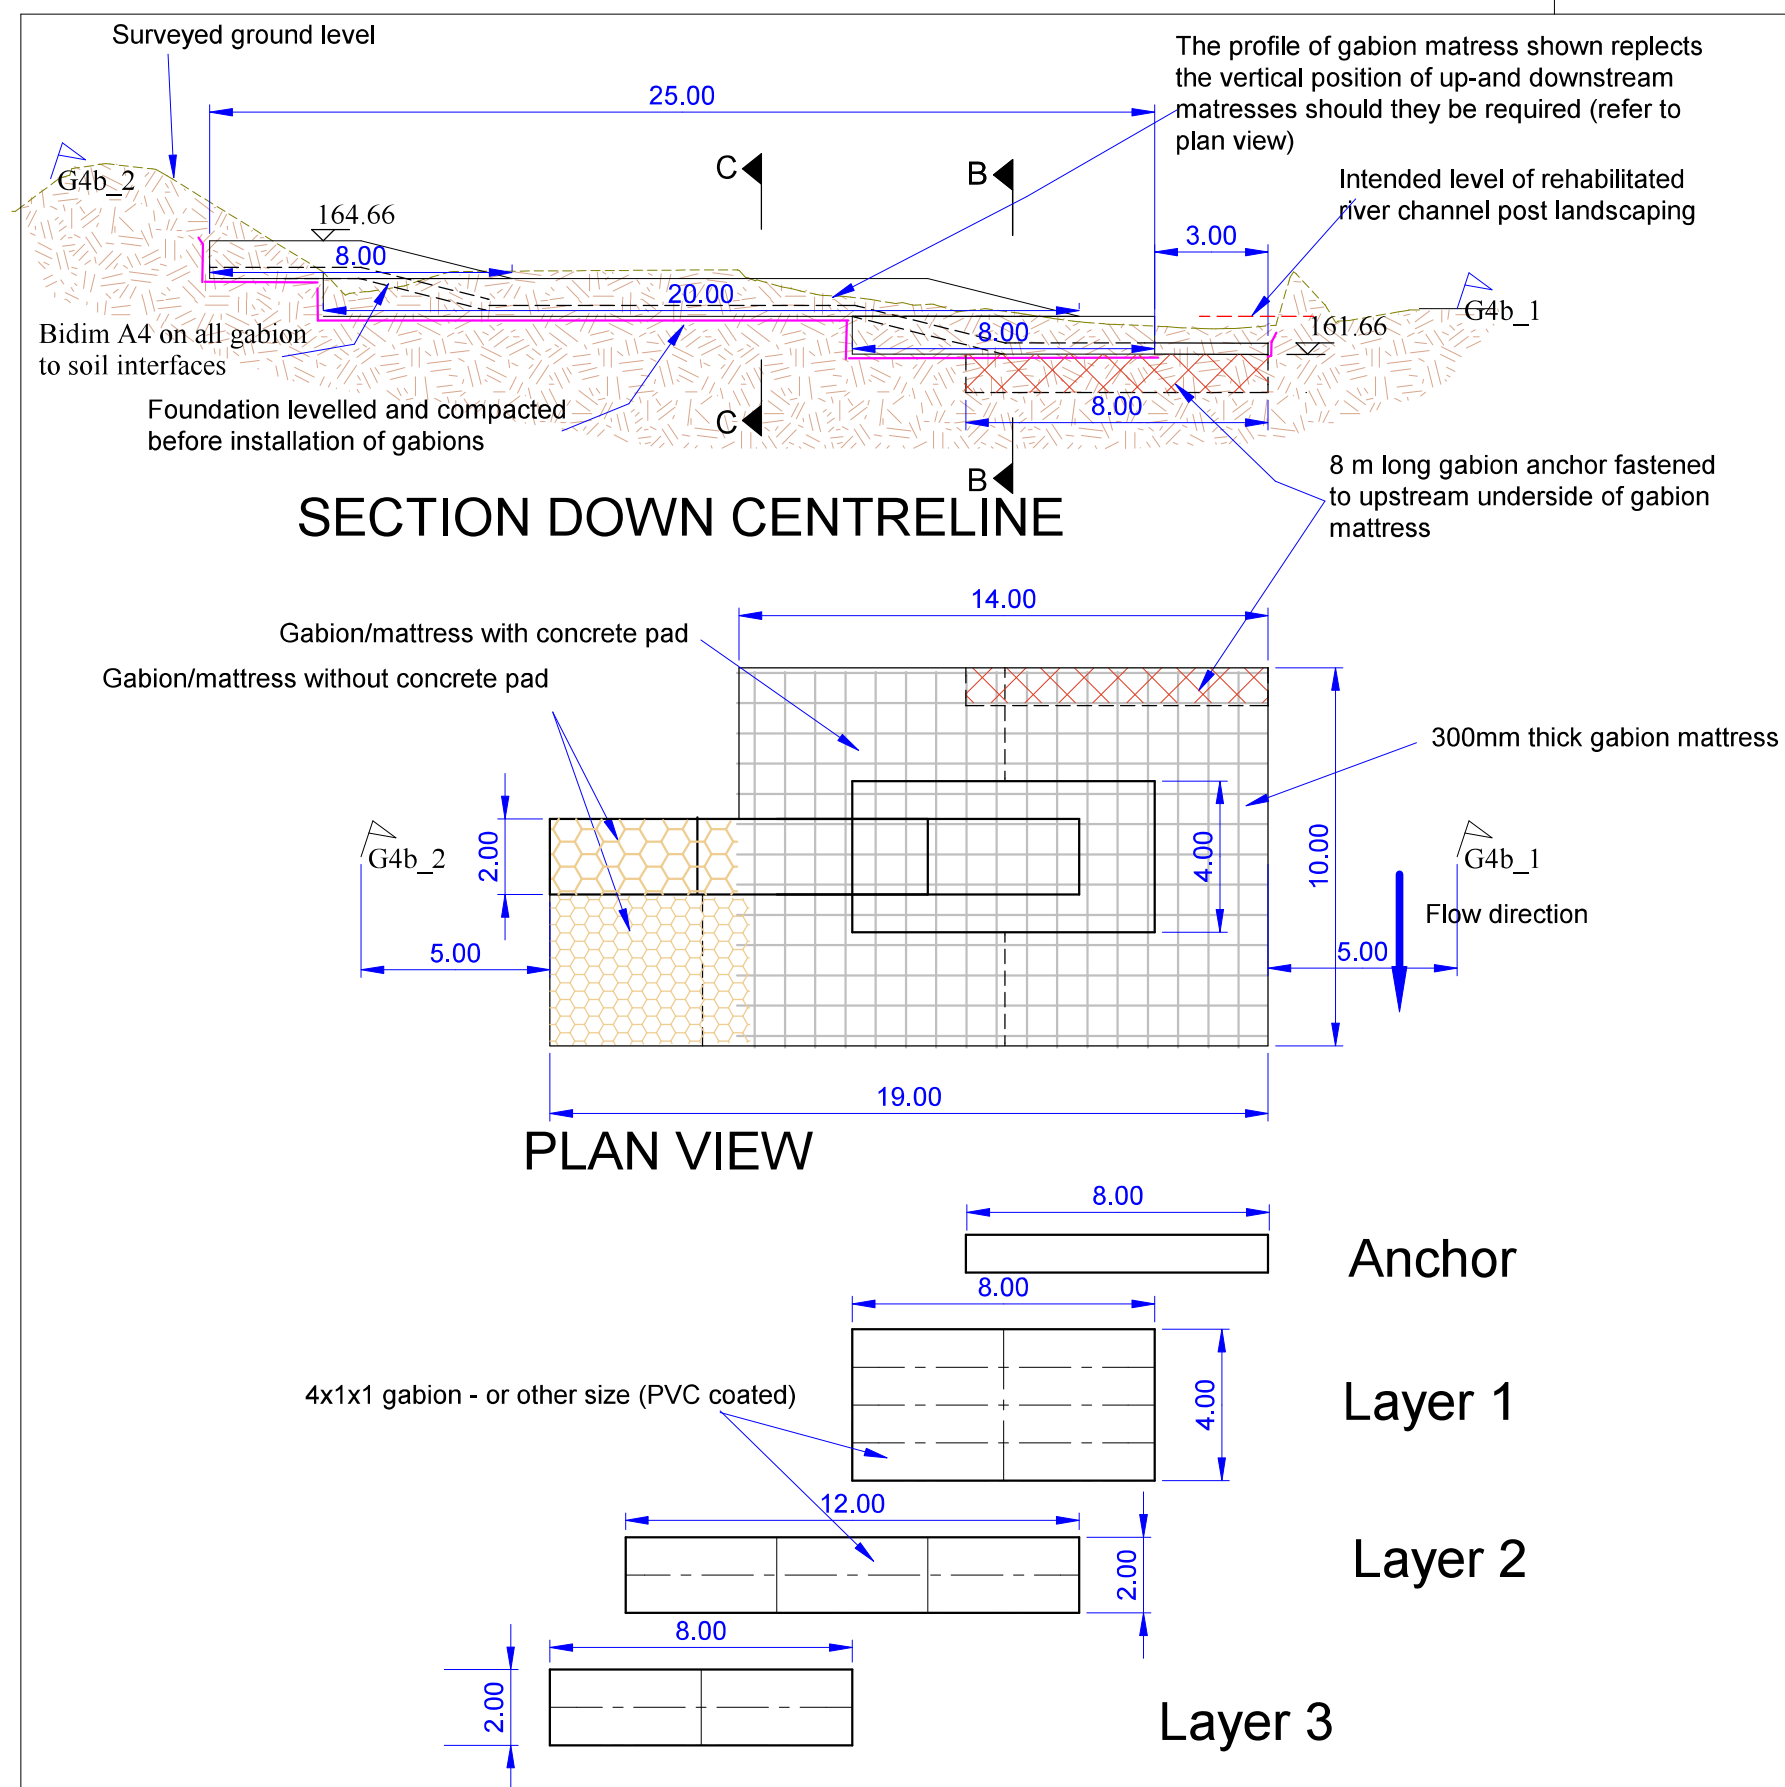


SECTION C-C


Scale 1:100




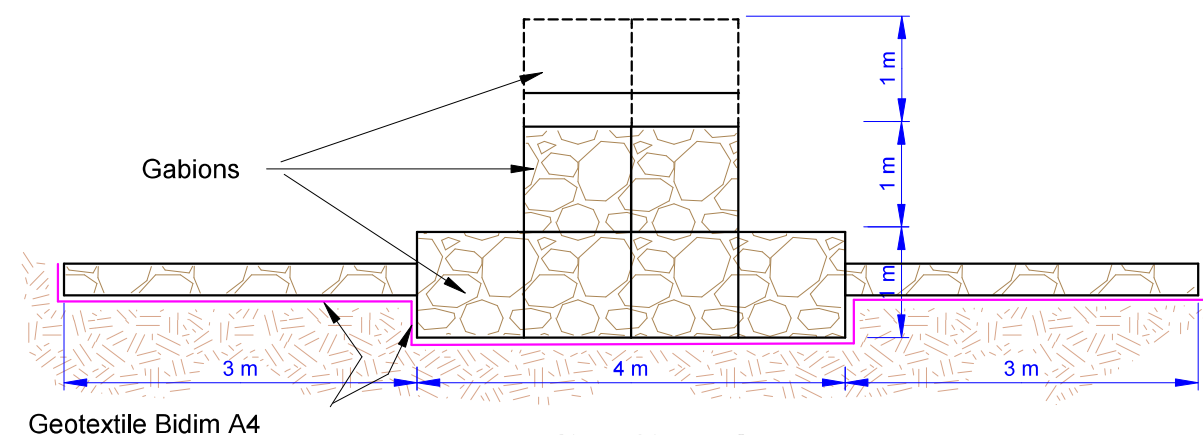


SECTION B-B


Scale 1:100

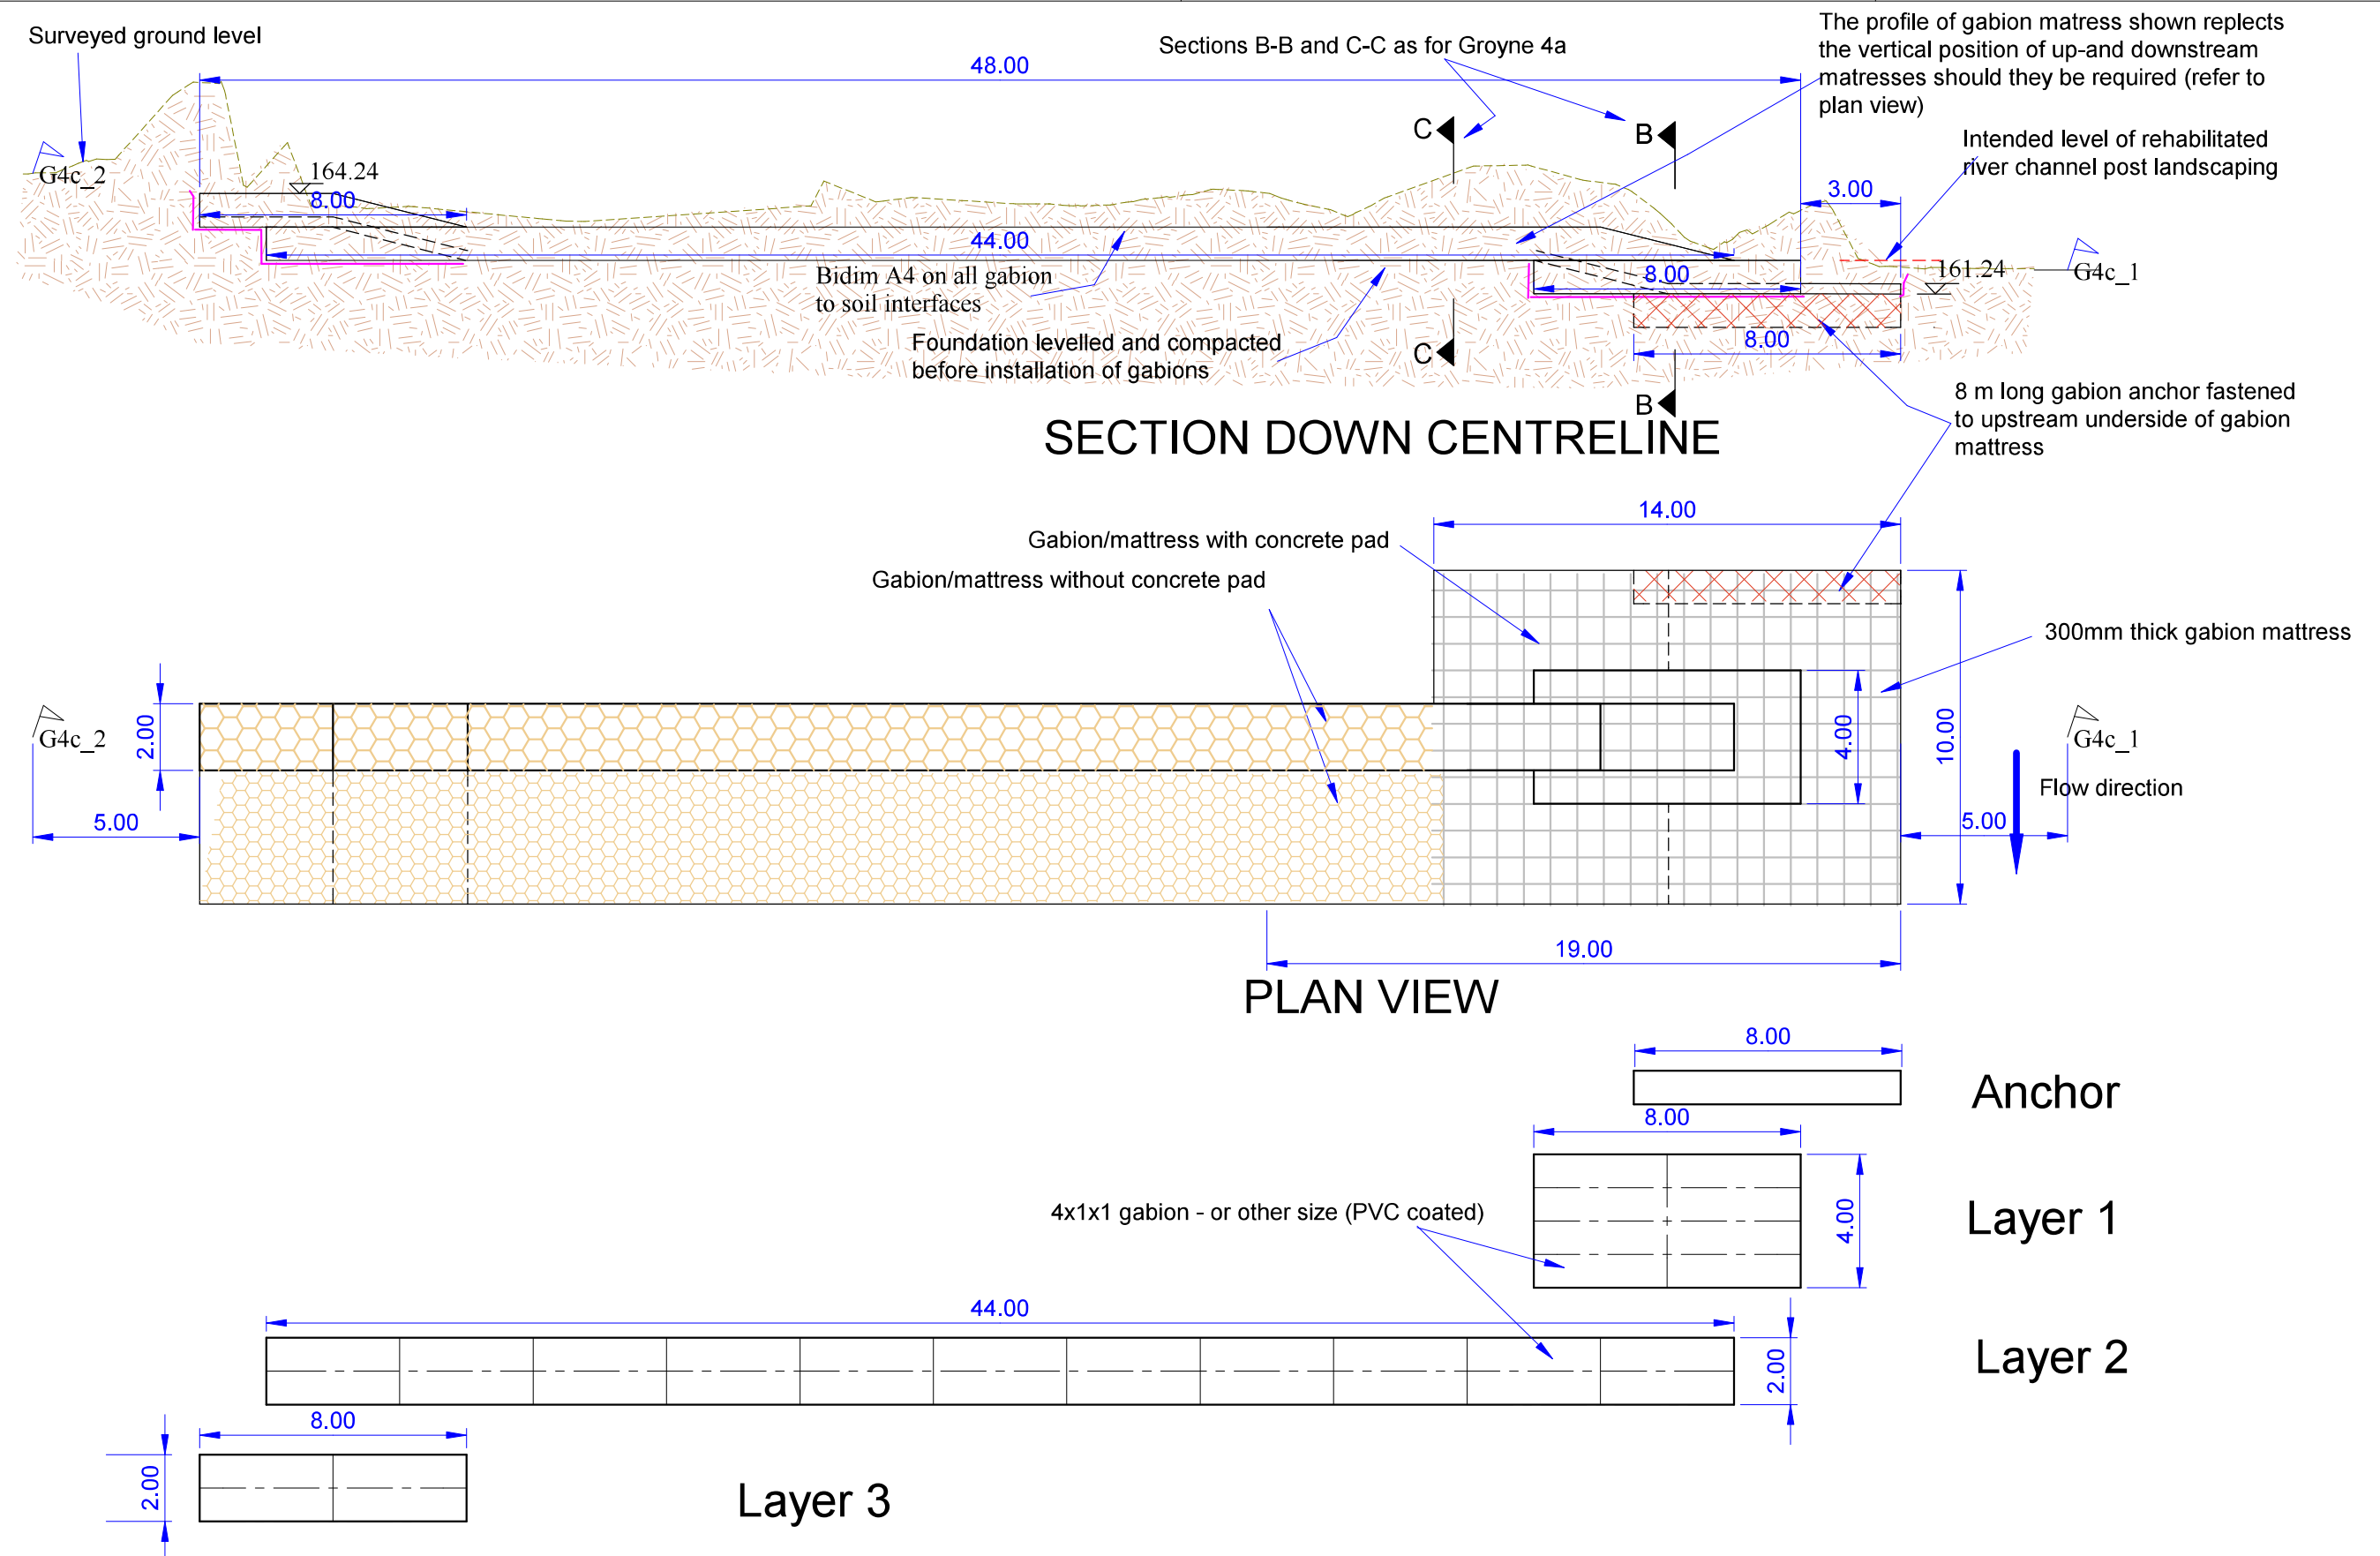

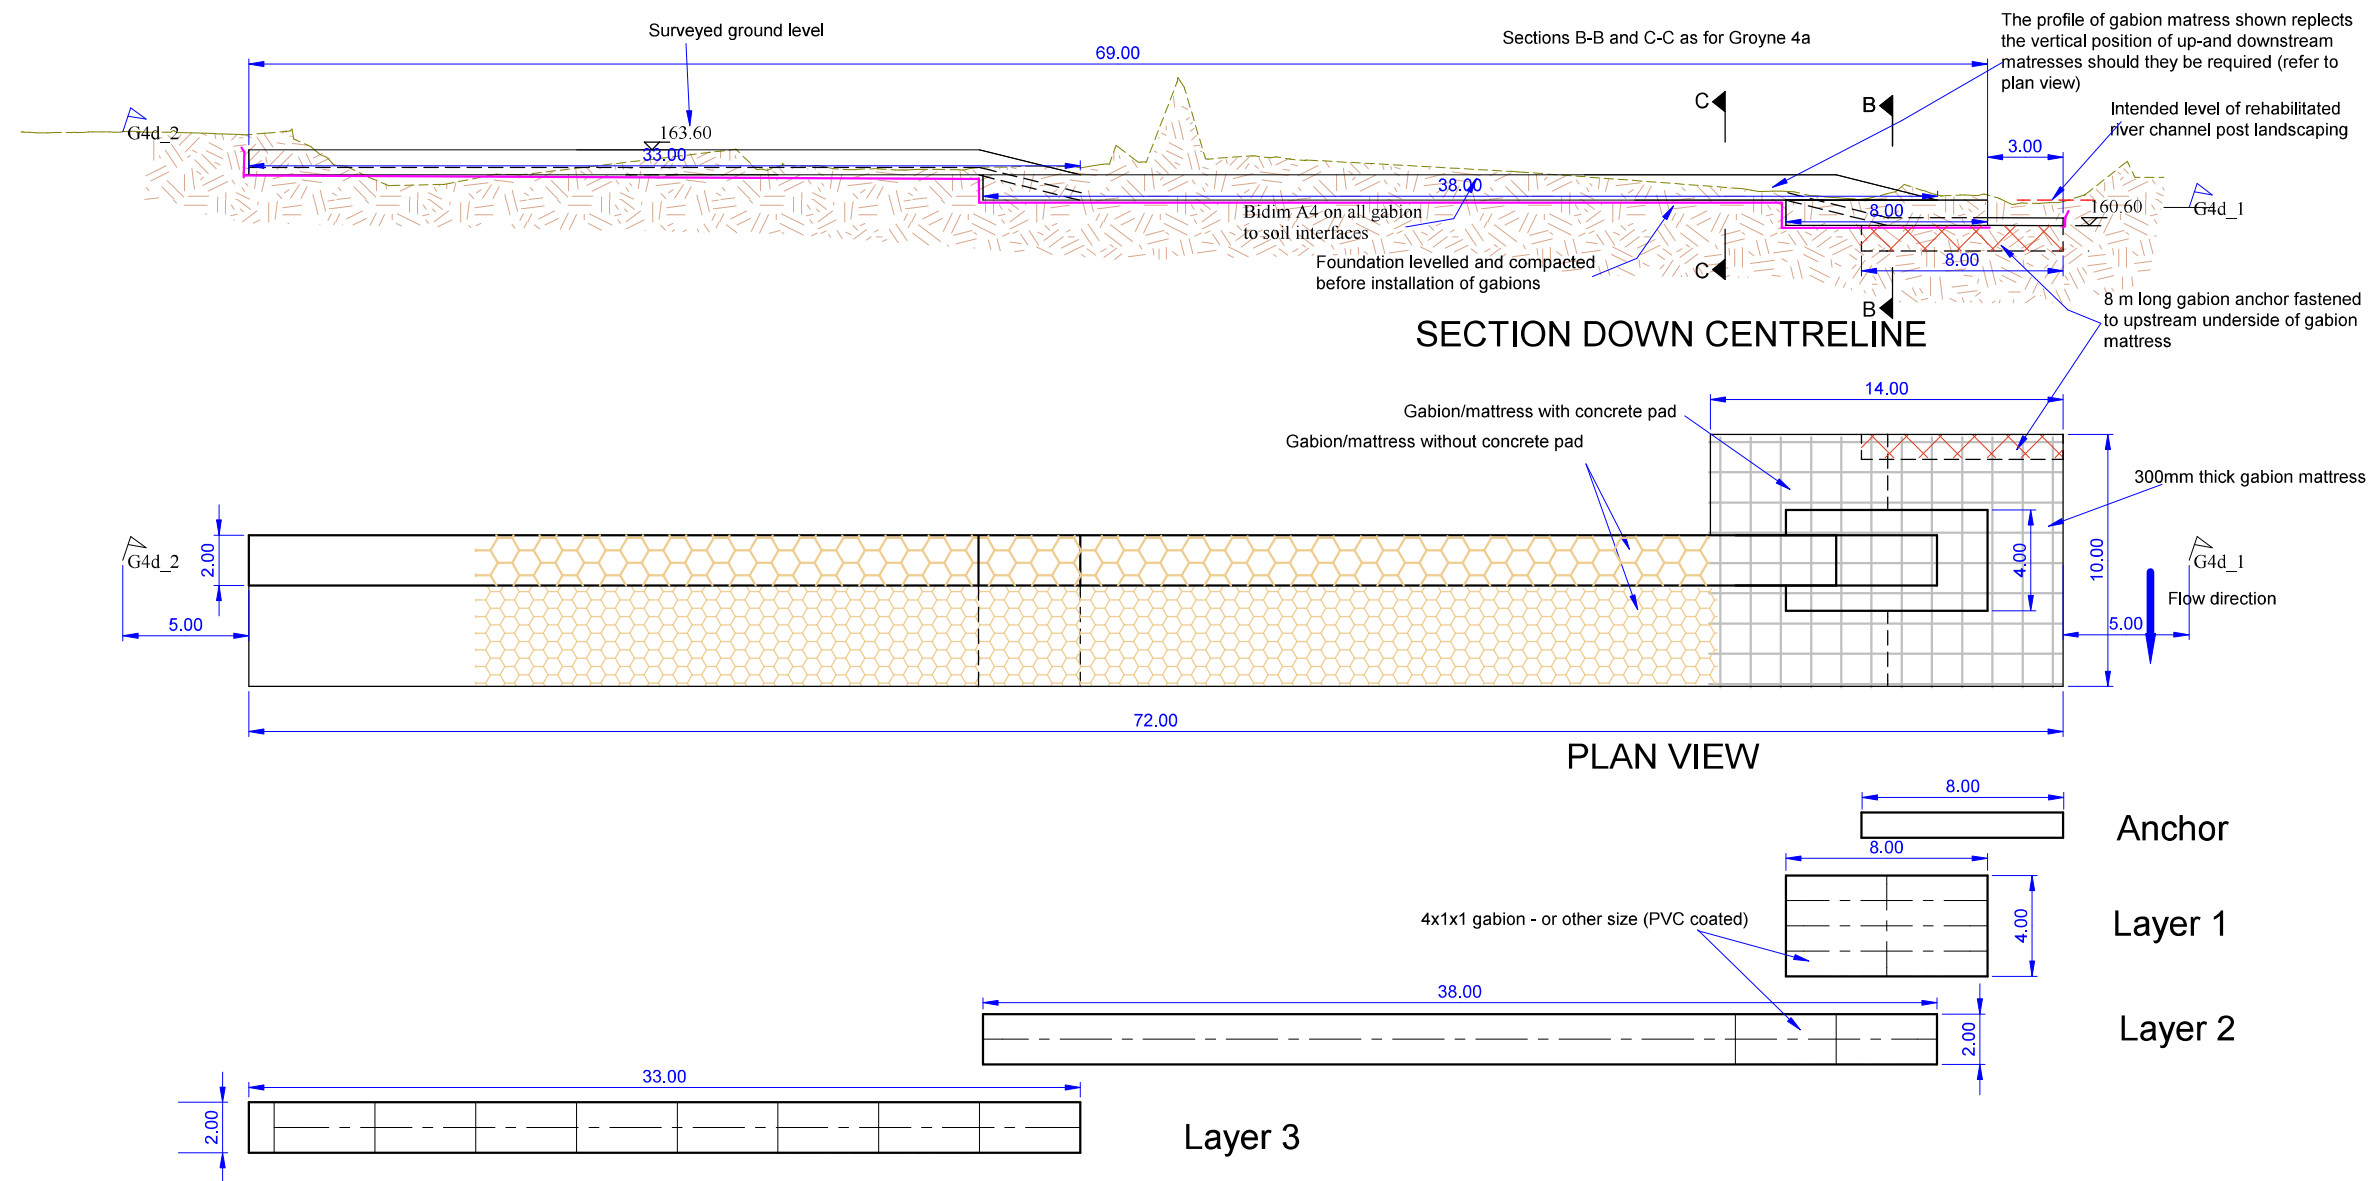

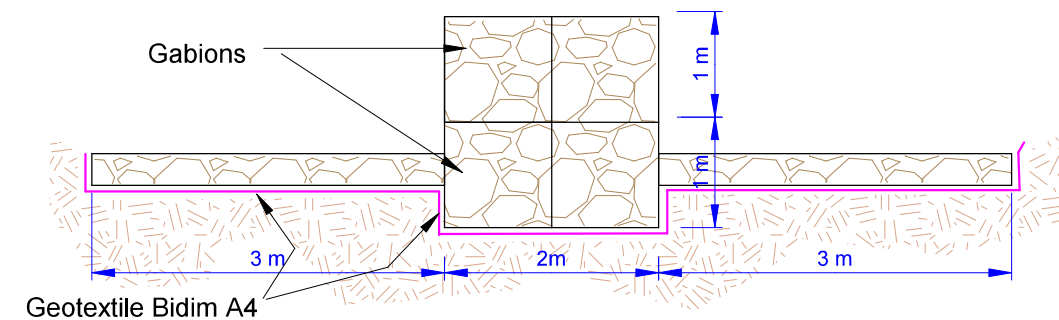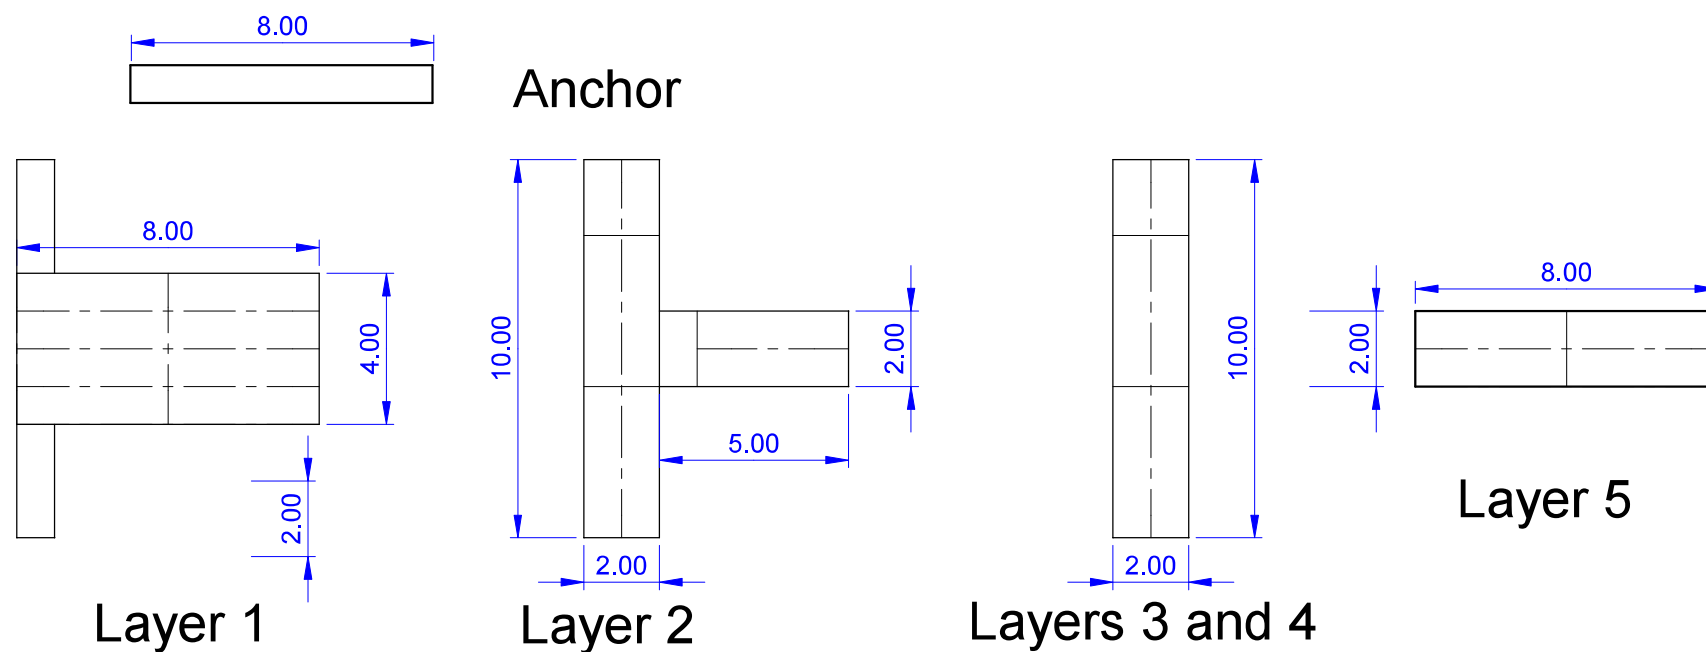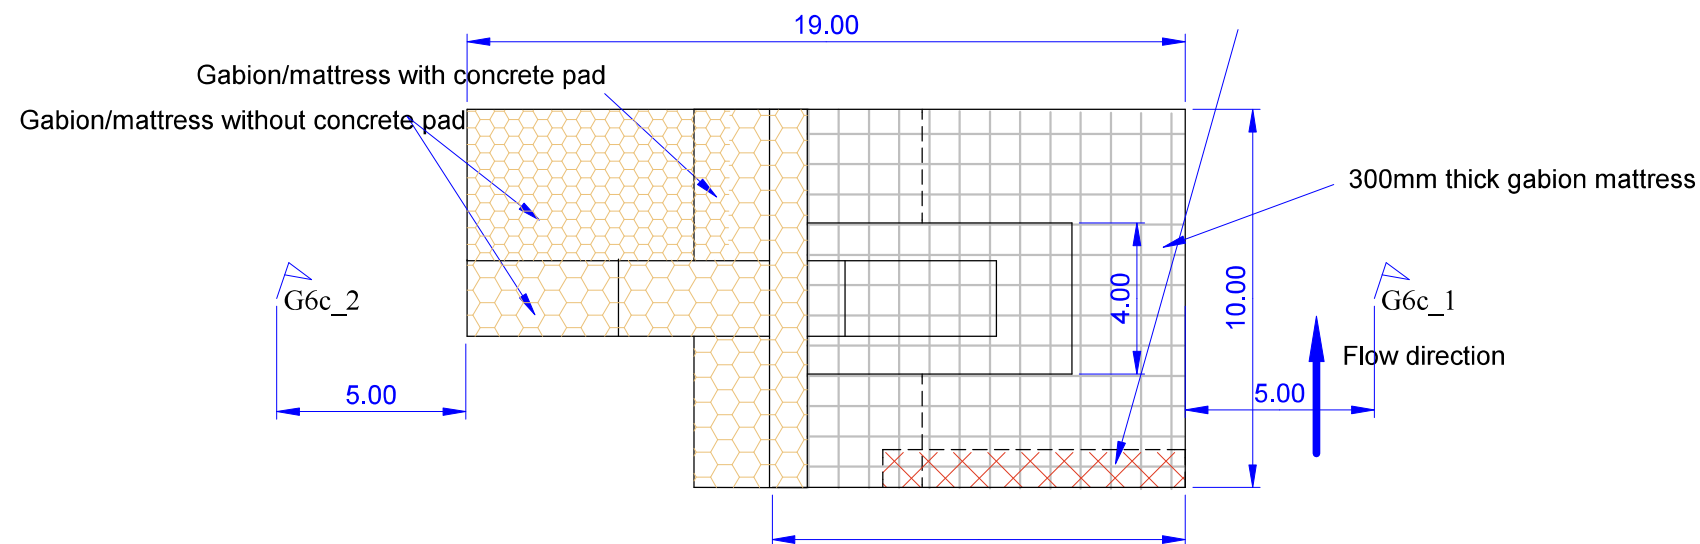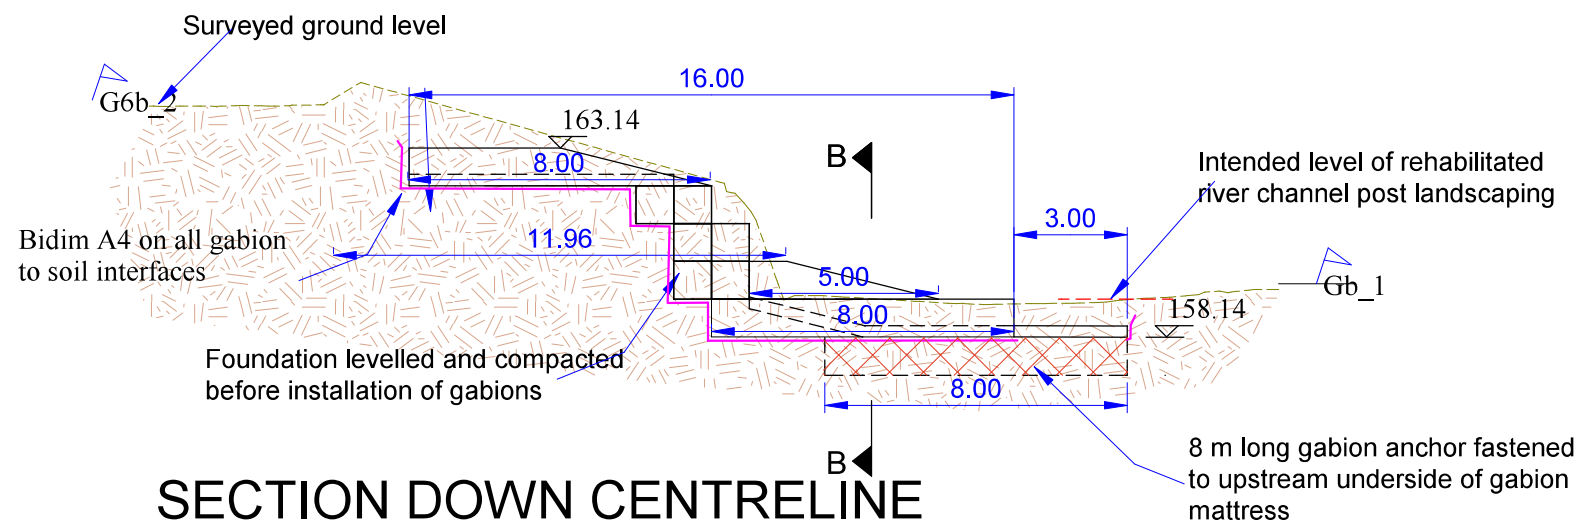

Scale 1:100

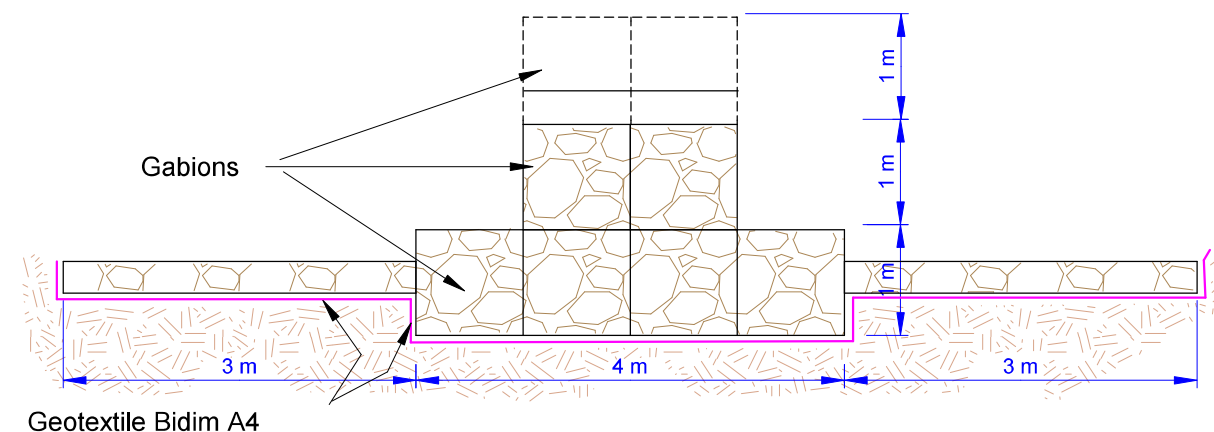

Scale 1:100



Layer 1

Layer 2

Layer 3






Layer 4







Scale 1:100




Scale 1:100

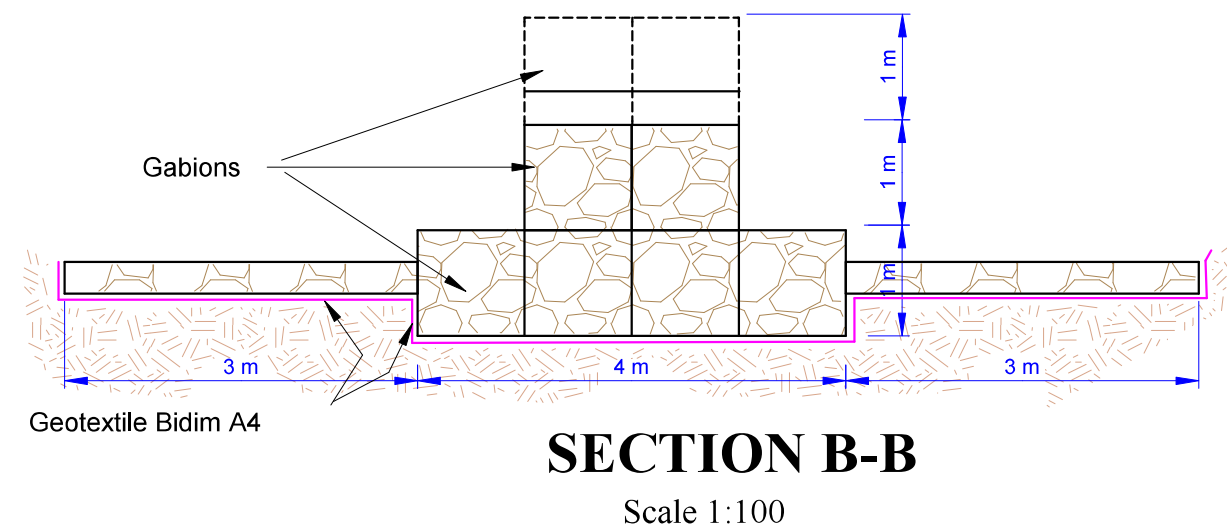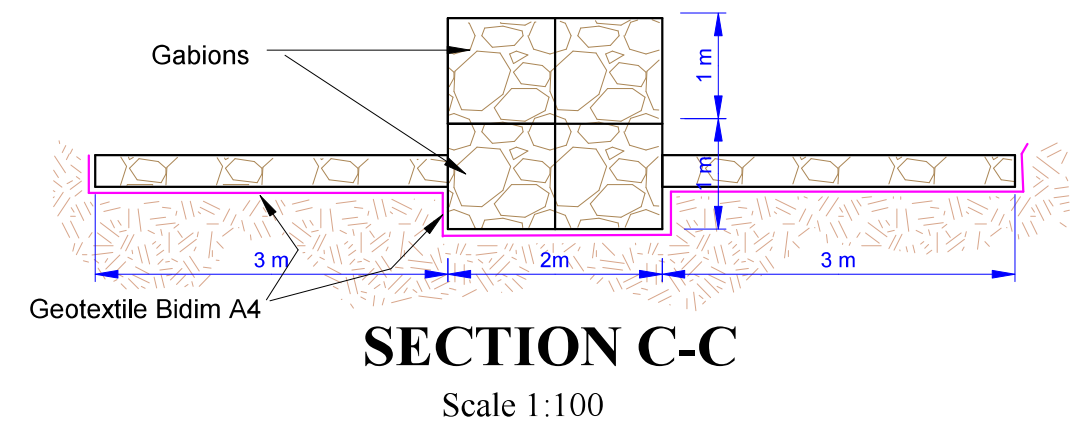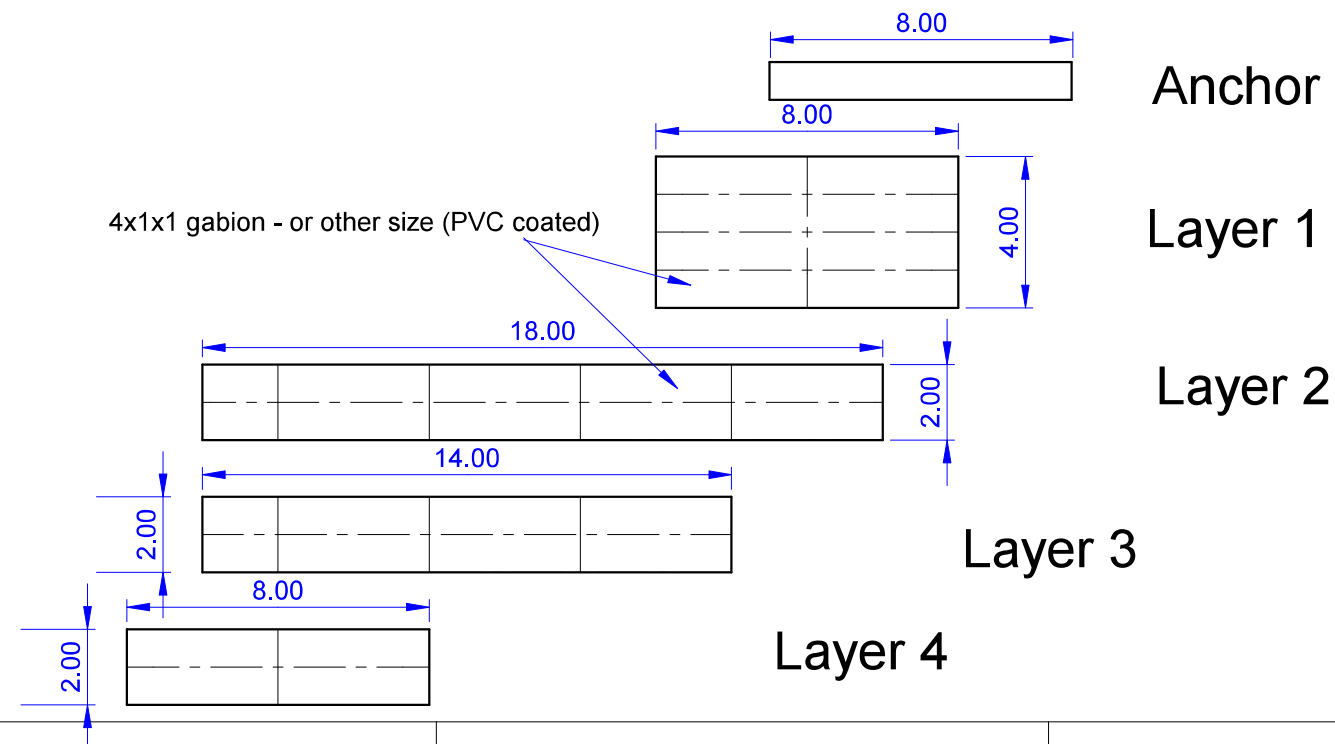
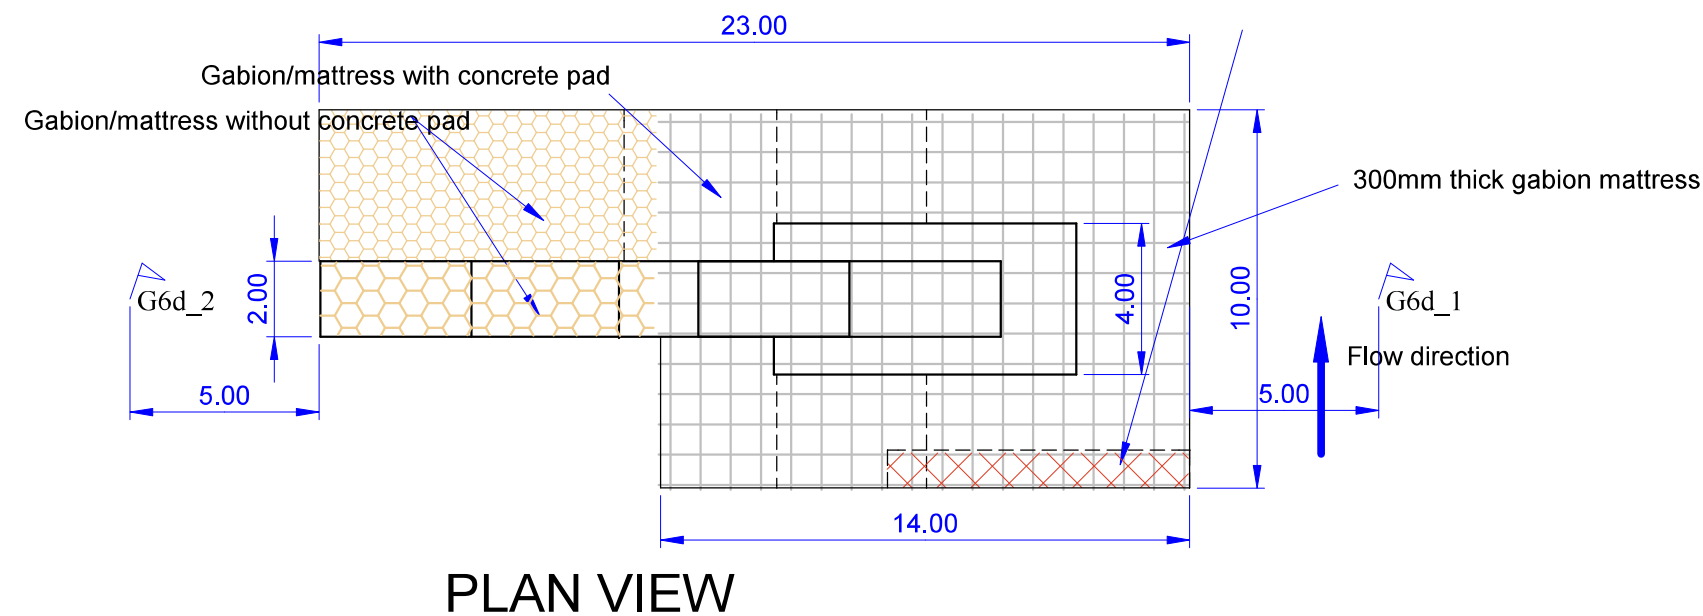
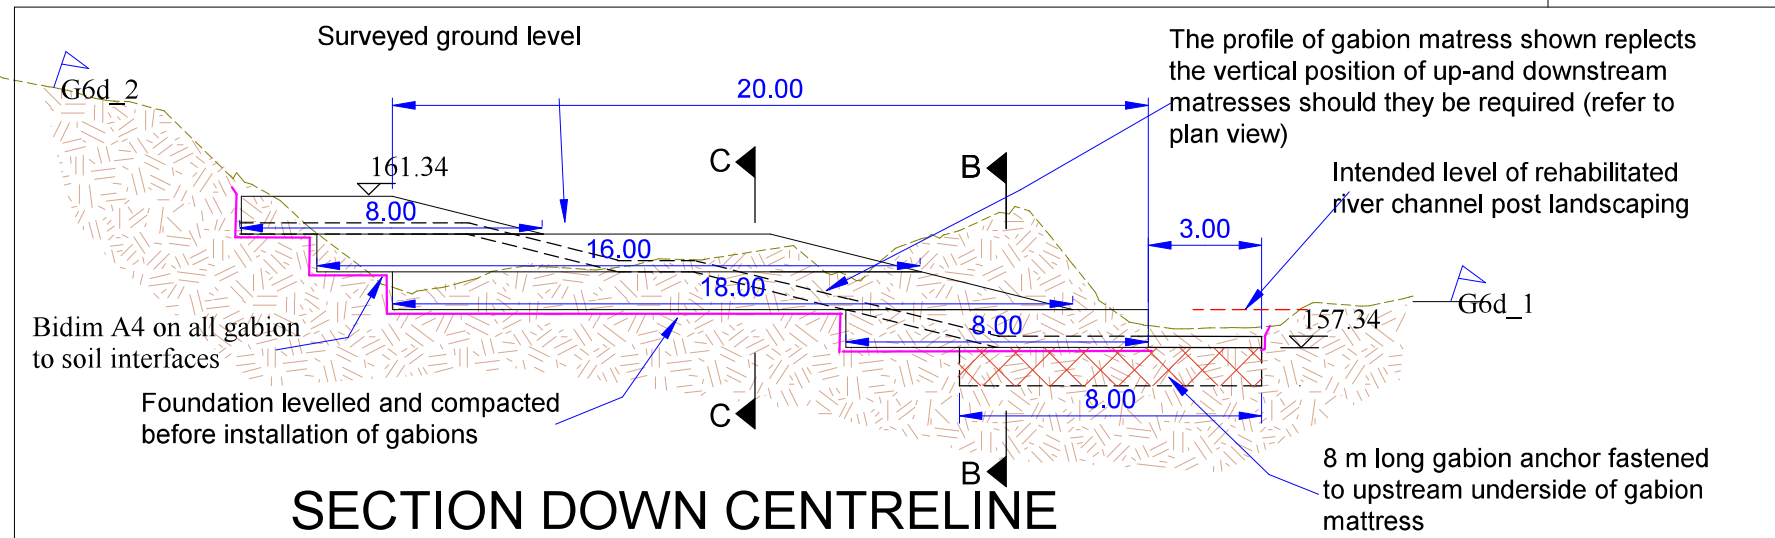


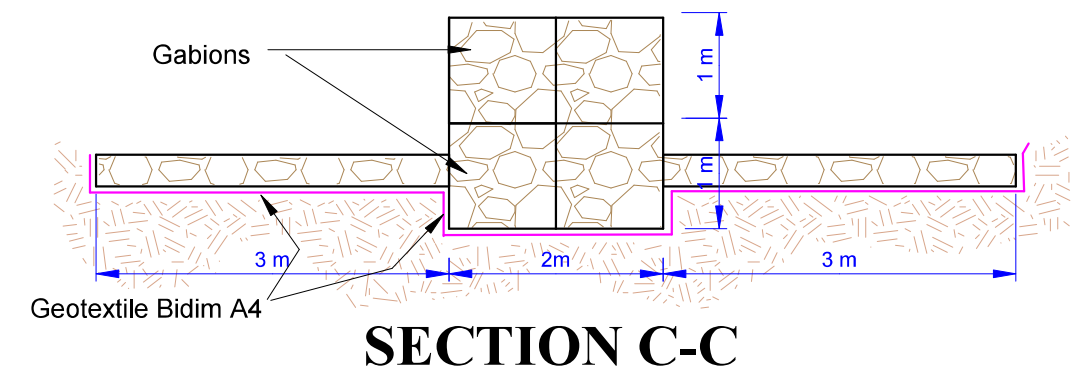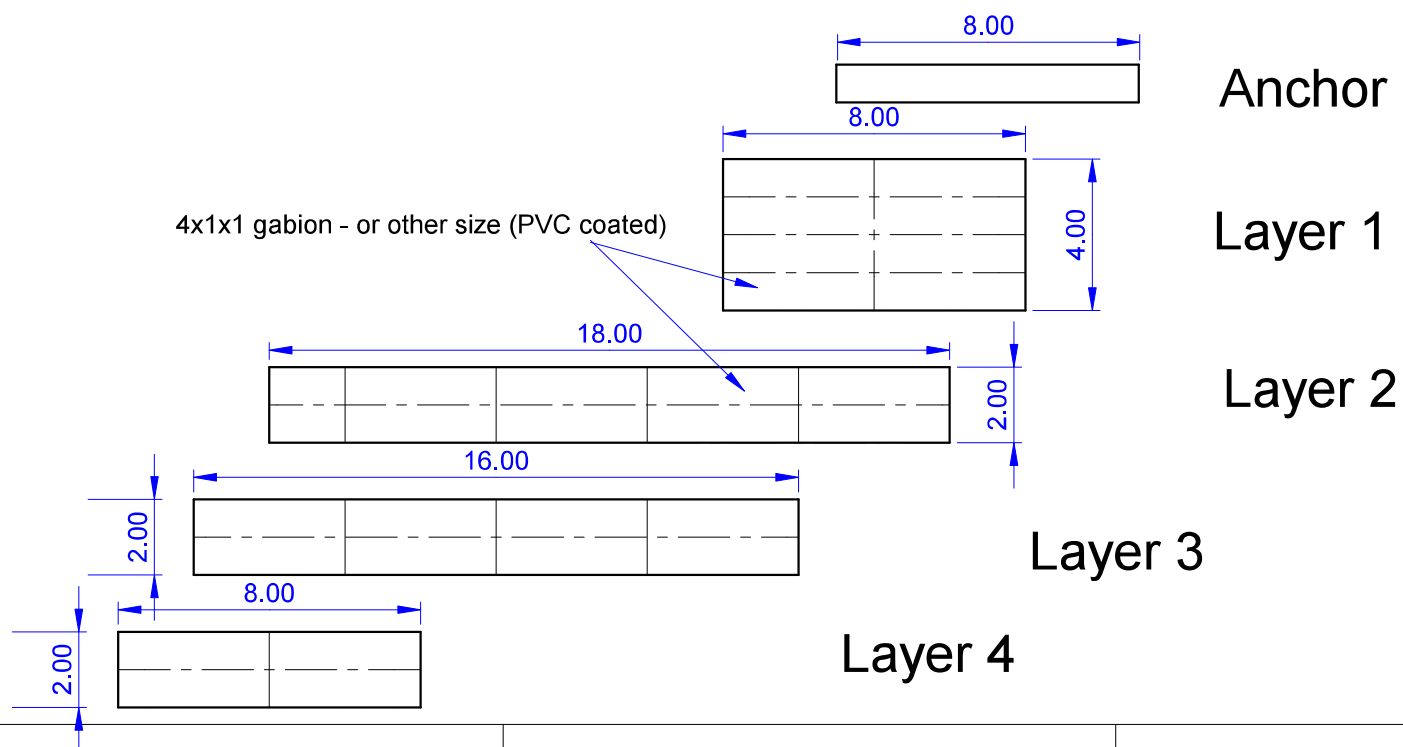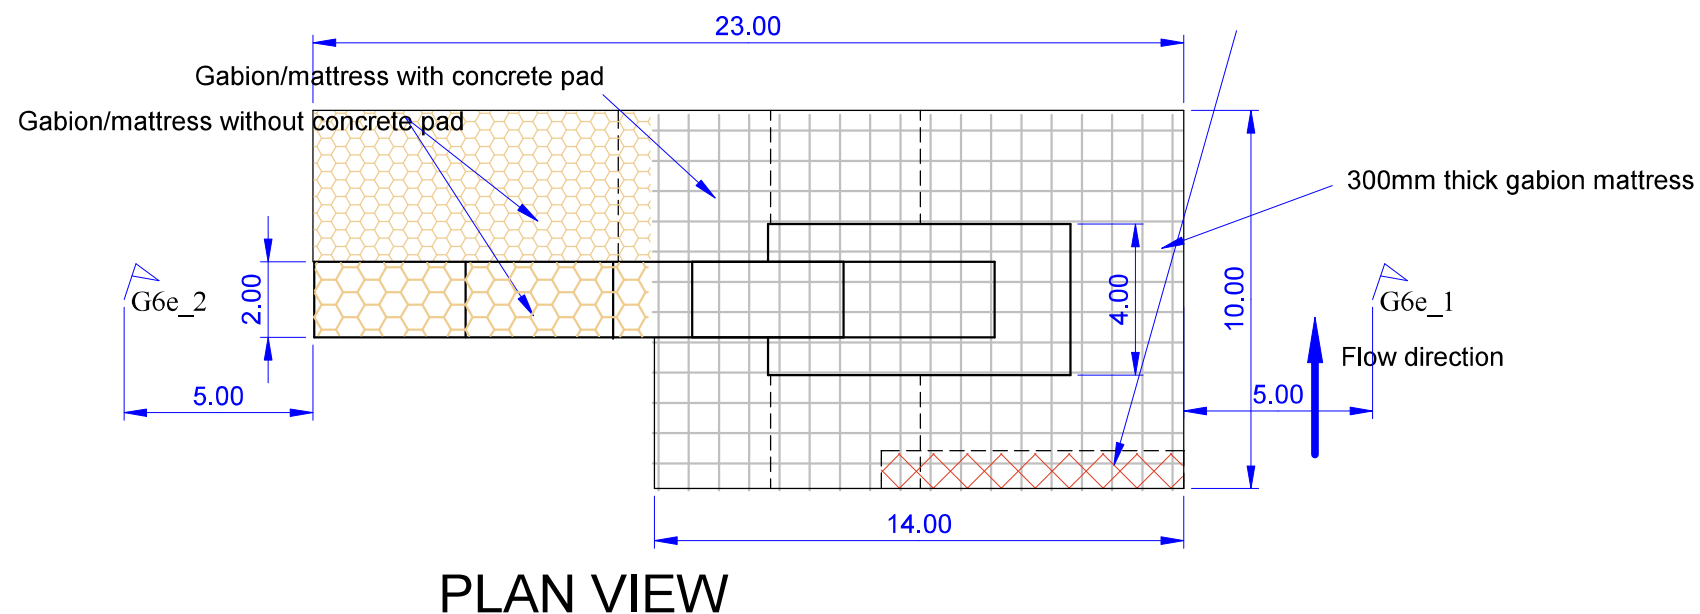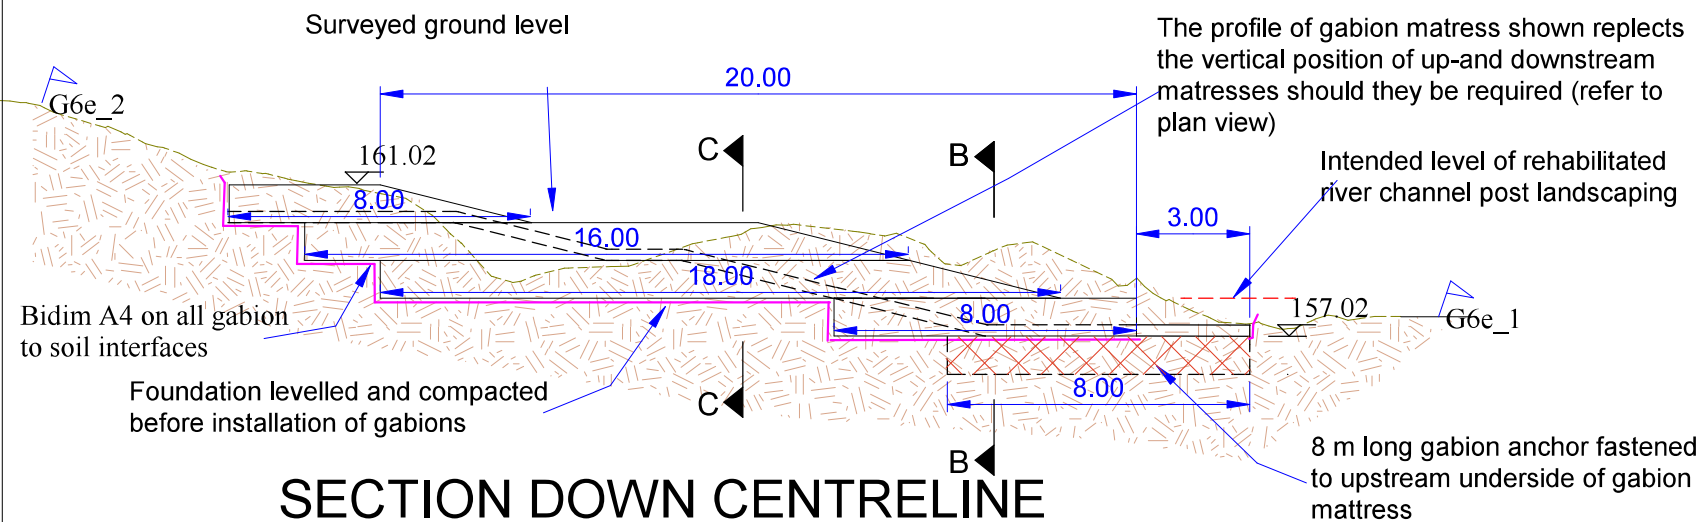


Scale 1:100

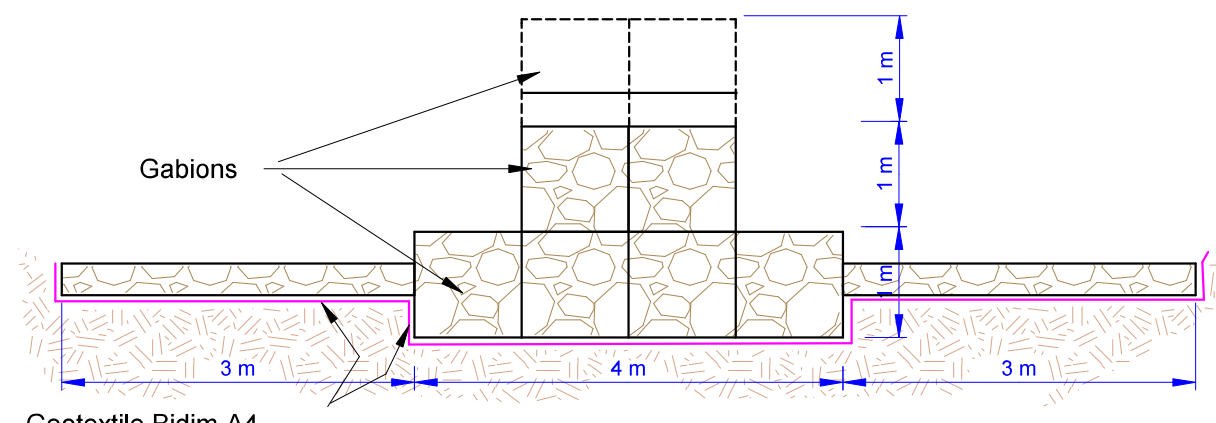

Scale 1:100

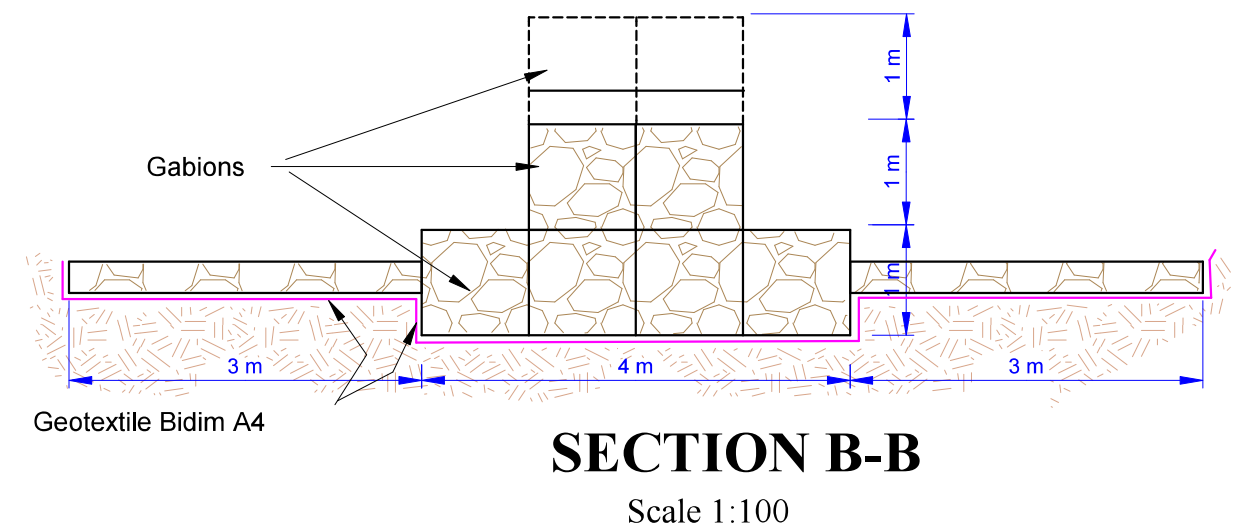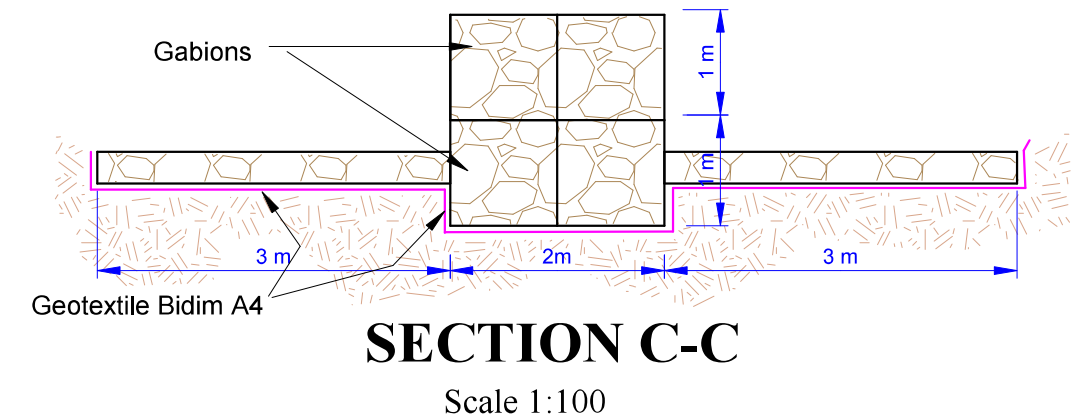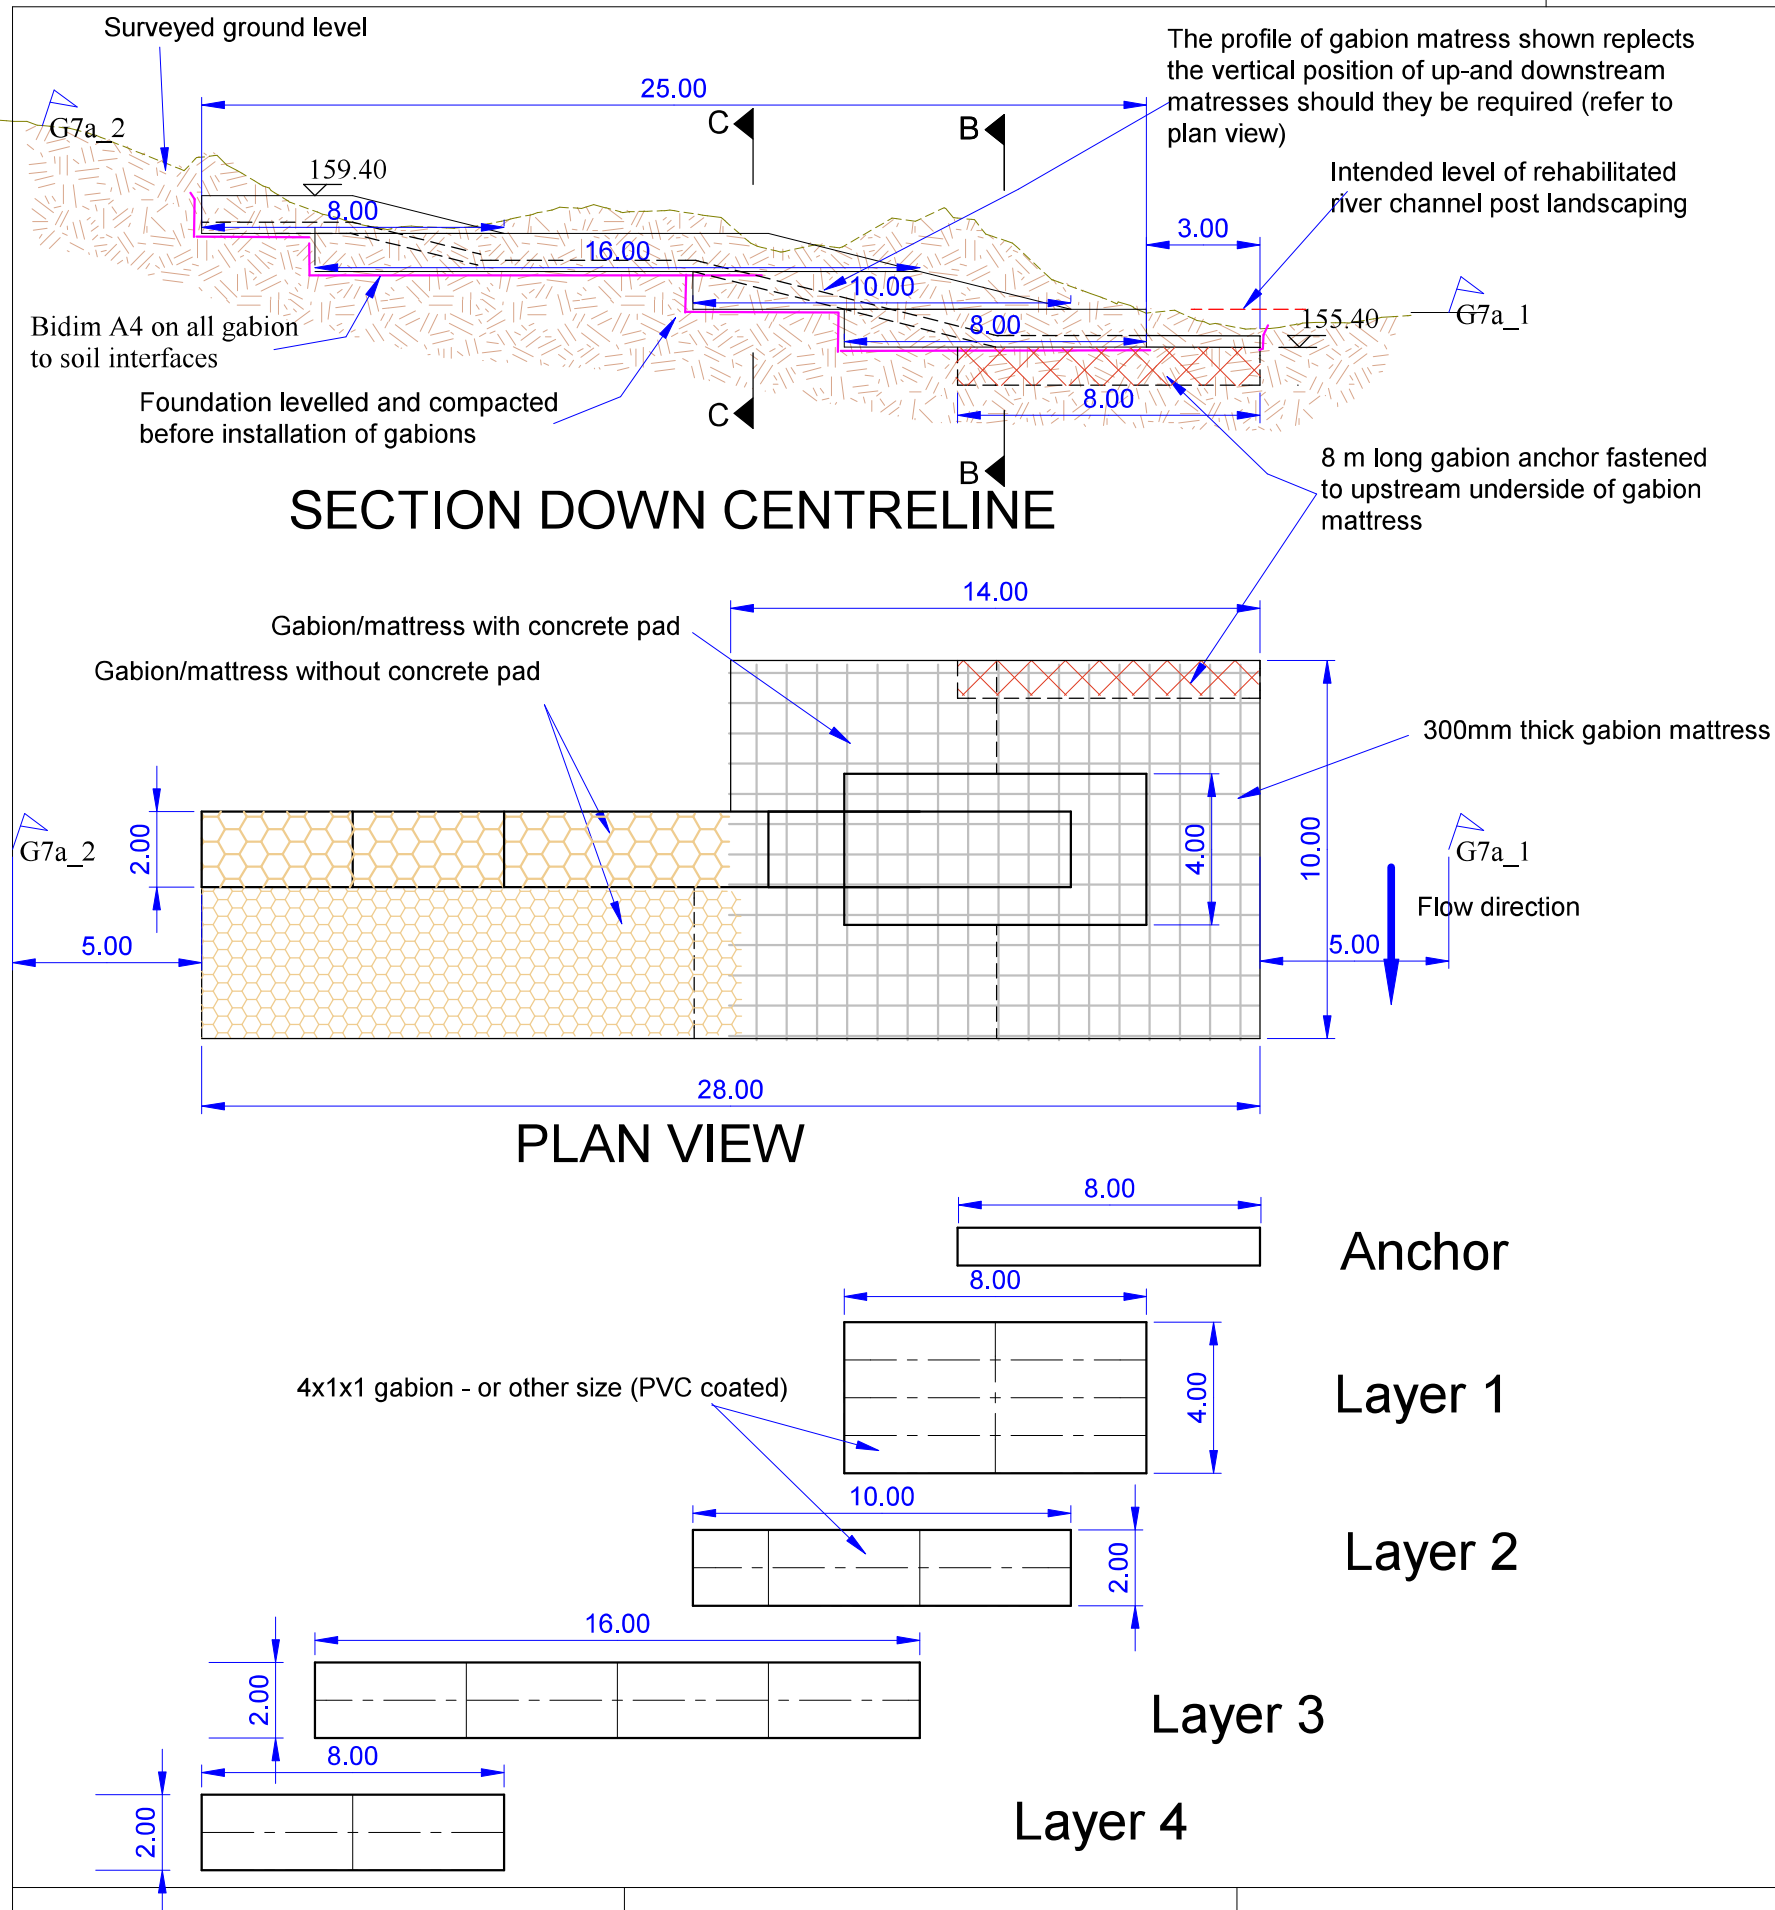

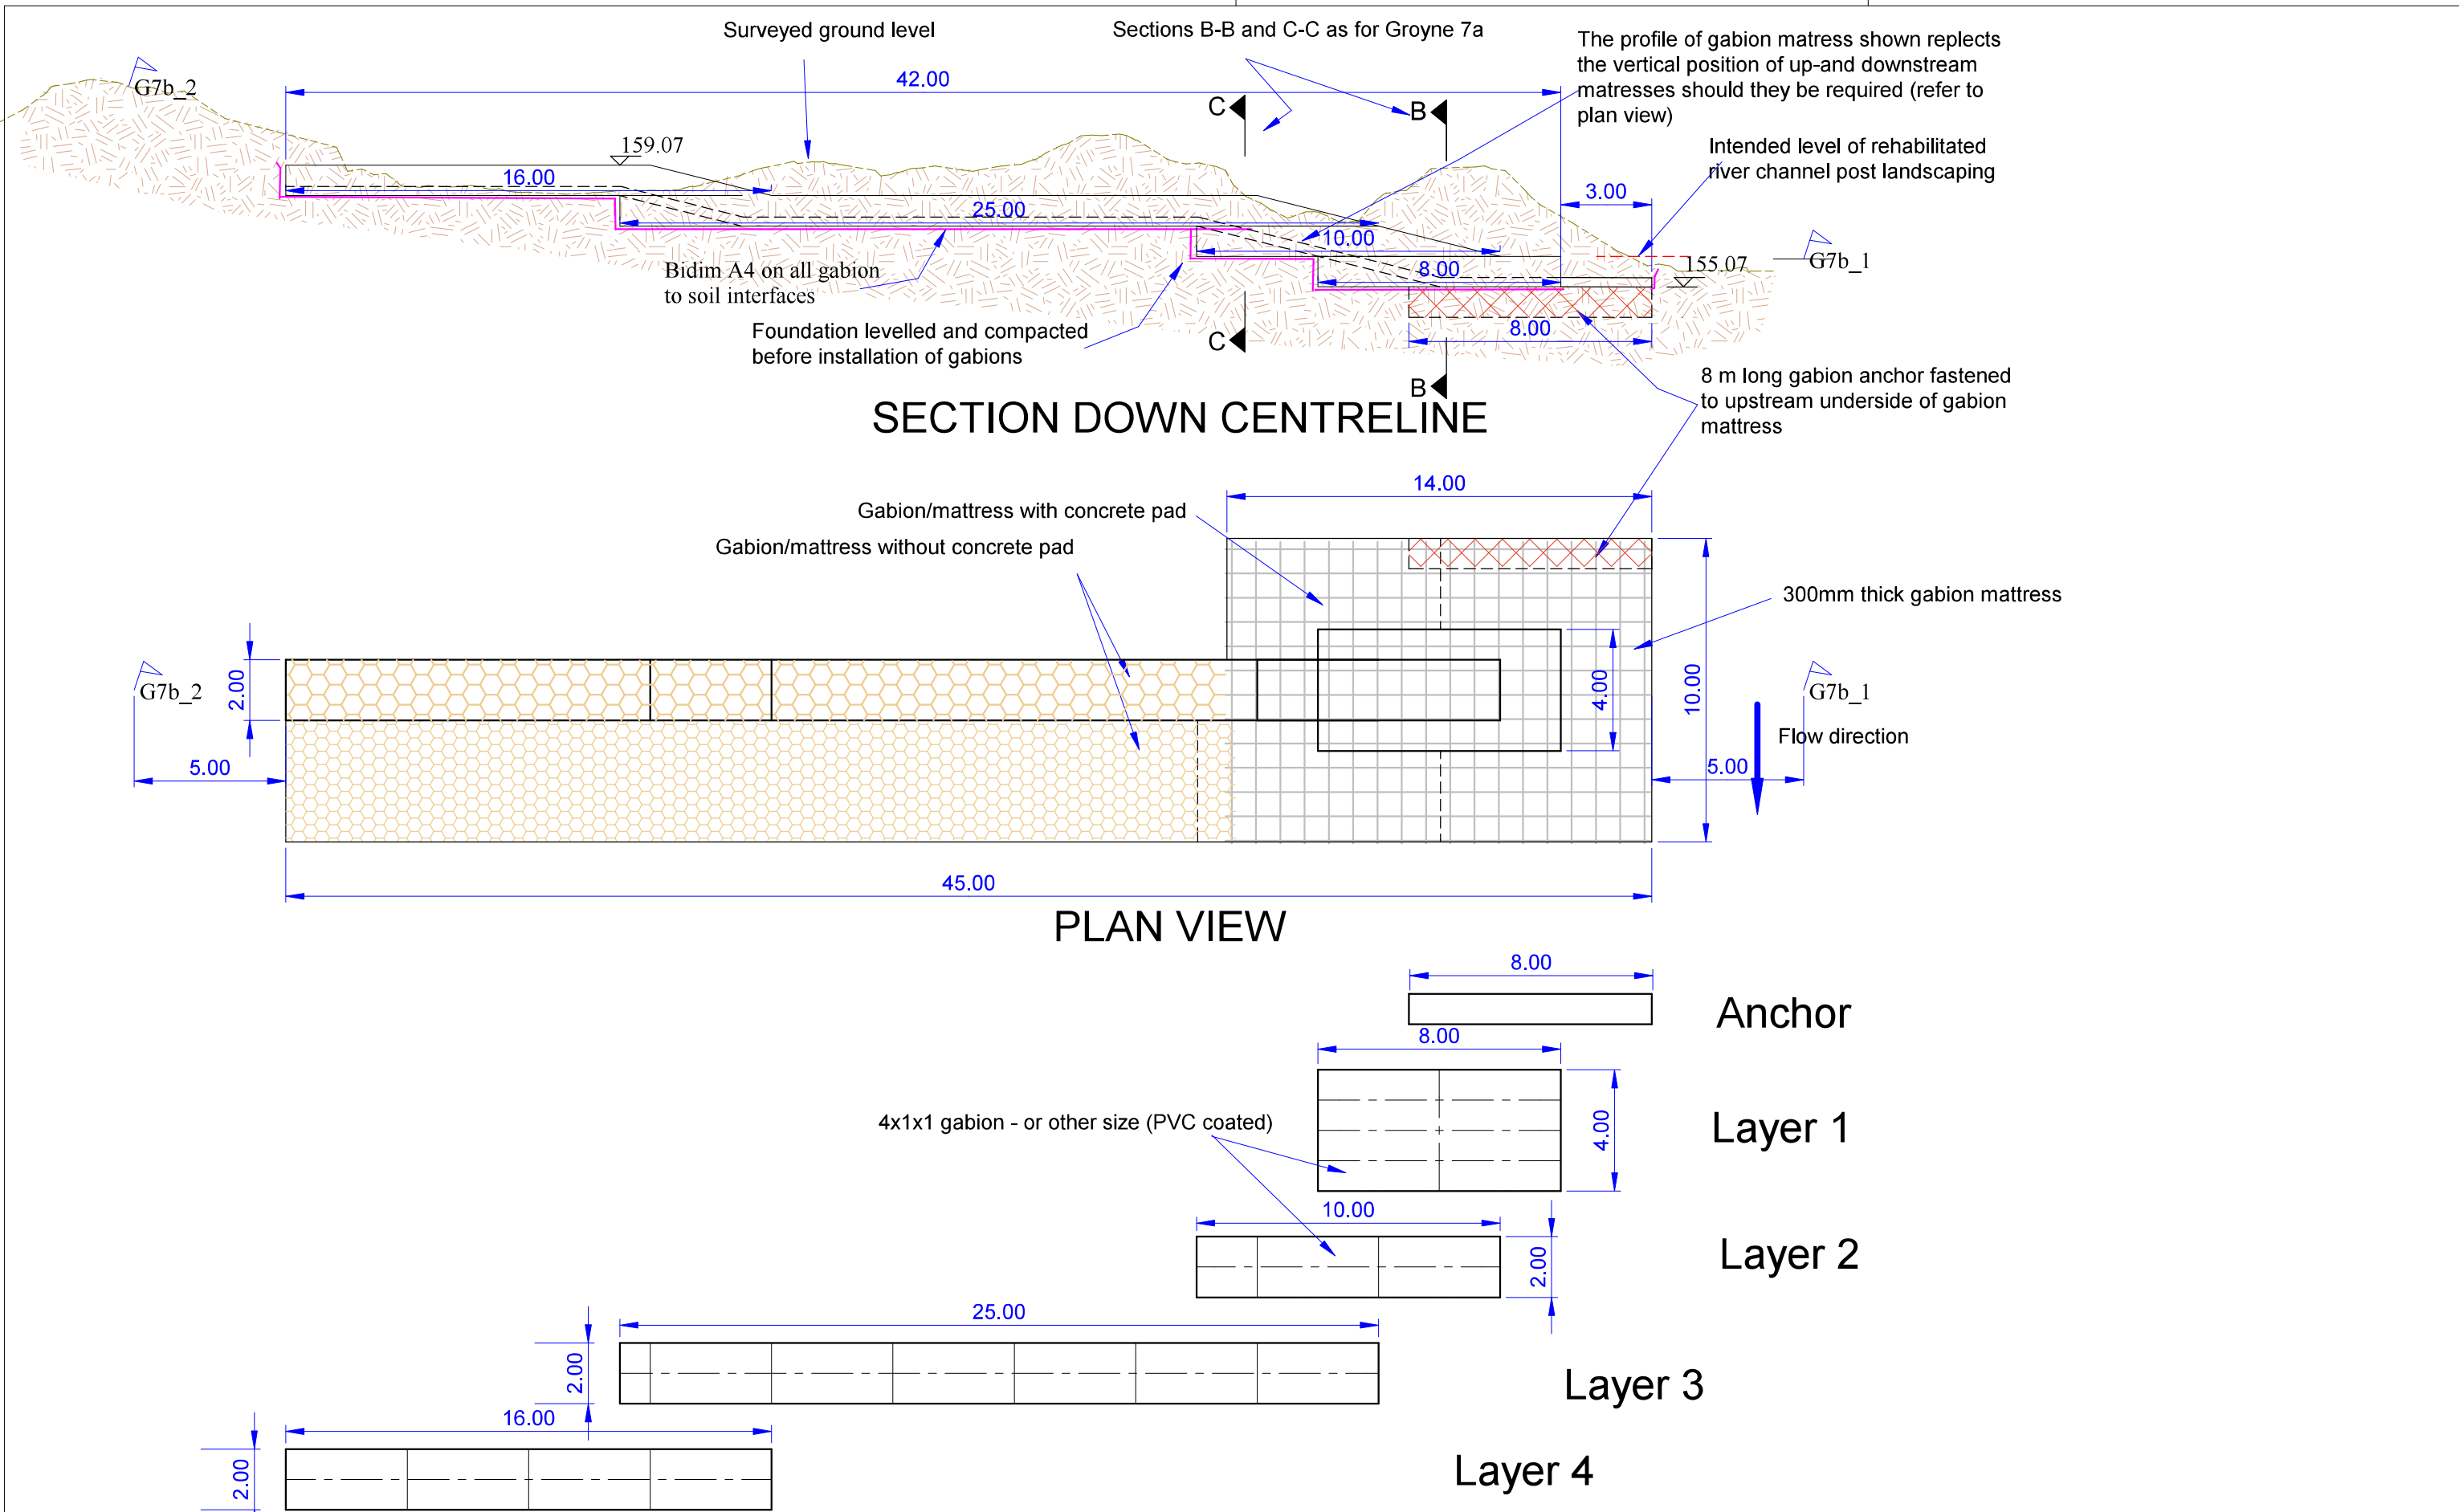

HansKingSRS (Pty) Ltd Sustainable River Stabilization	Project : Keurbooms River Swellendam	Western Cape Government FOR YOU	CASIDRA SOC 	Title Groyne 7b
				Scale 1 : 200
				Drawing number HKSRS 2024 - 029 / 0
				Drawing date

